



FEDERATED STATES OF MICRONESIA
STATE OF YAP



**DISASTER PREPAREDNESS FOR EFFECTIVE RESPONSE (PREPARE) PROGRAM
TYPHOON MAYSAK RECONSTRUCTION PROJECT (TMRP)
Repair/Reconstruction of Public Infrastructure and Utilities Project (RPIUP)**

PROJECT TITLE:

***YI023 Falalop Community Center-Covered Basketball Court
(Option 2)***



A PERSPECTIVE VIEW (Option 2)
 A 01 SCALE NTS



TABLE OF CONTENTS:

	ARCHITECTURAL
A-01	PERSPECTIVE VIEW
	TABLE OF CONTENTS
A-01	FLOOR PLAN
A-01	CROSS SECTION
A-01	LONGITUDINAL SECTION
	STRUCTURAL
S-01	FOUNDATION PLAN
S-02	ROOF BEAM LAYOUT
S-03	TYP. COLUMN FOOTING DETAIL
	TYPICAL ROOF BEAM REINF. DETAIL




UNITED STATES AGENCY FOR INTERNATIONAL DEVELOPMENT
 INTERNATIONAL ORGANIZATION FOR MIGRATION



APPROVALS:	NAME:	SIGNATURE	DATE:	AMMENDMENTS:
DRAWN BY:	MICHAEL ESPIRITU		12/01/2016	DATE: NOTE:
DESIGNED BY:	RBF/MRE			
RECOM. FOR APPROVAL:	GLANCY NATHAN MICHAEL			
APPROVED BY: CHIEF OF PARTY	STUART SIMPSONS			

DRAWING TITLE:	
YI023 COMMUNITY CENTER COVERED COURT	
SHEET CONTENTS:	SHEET NO:
PERSPECTIVE VIEW	A-01

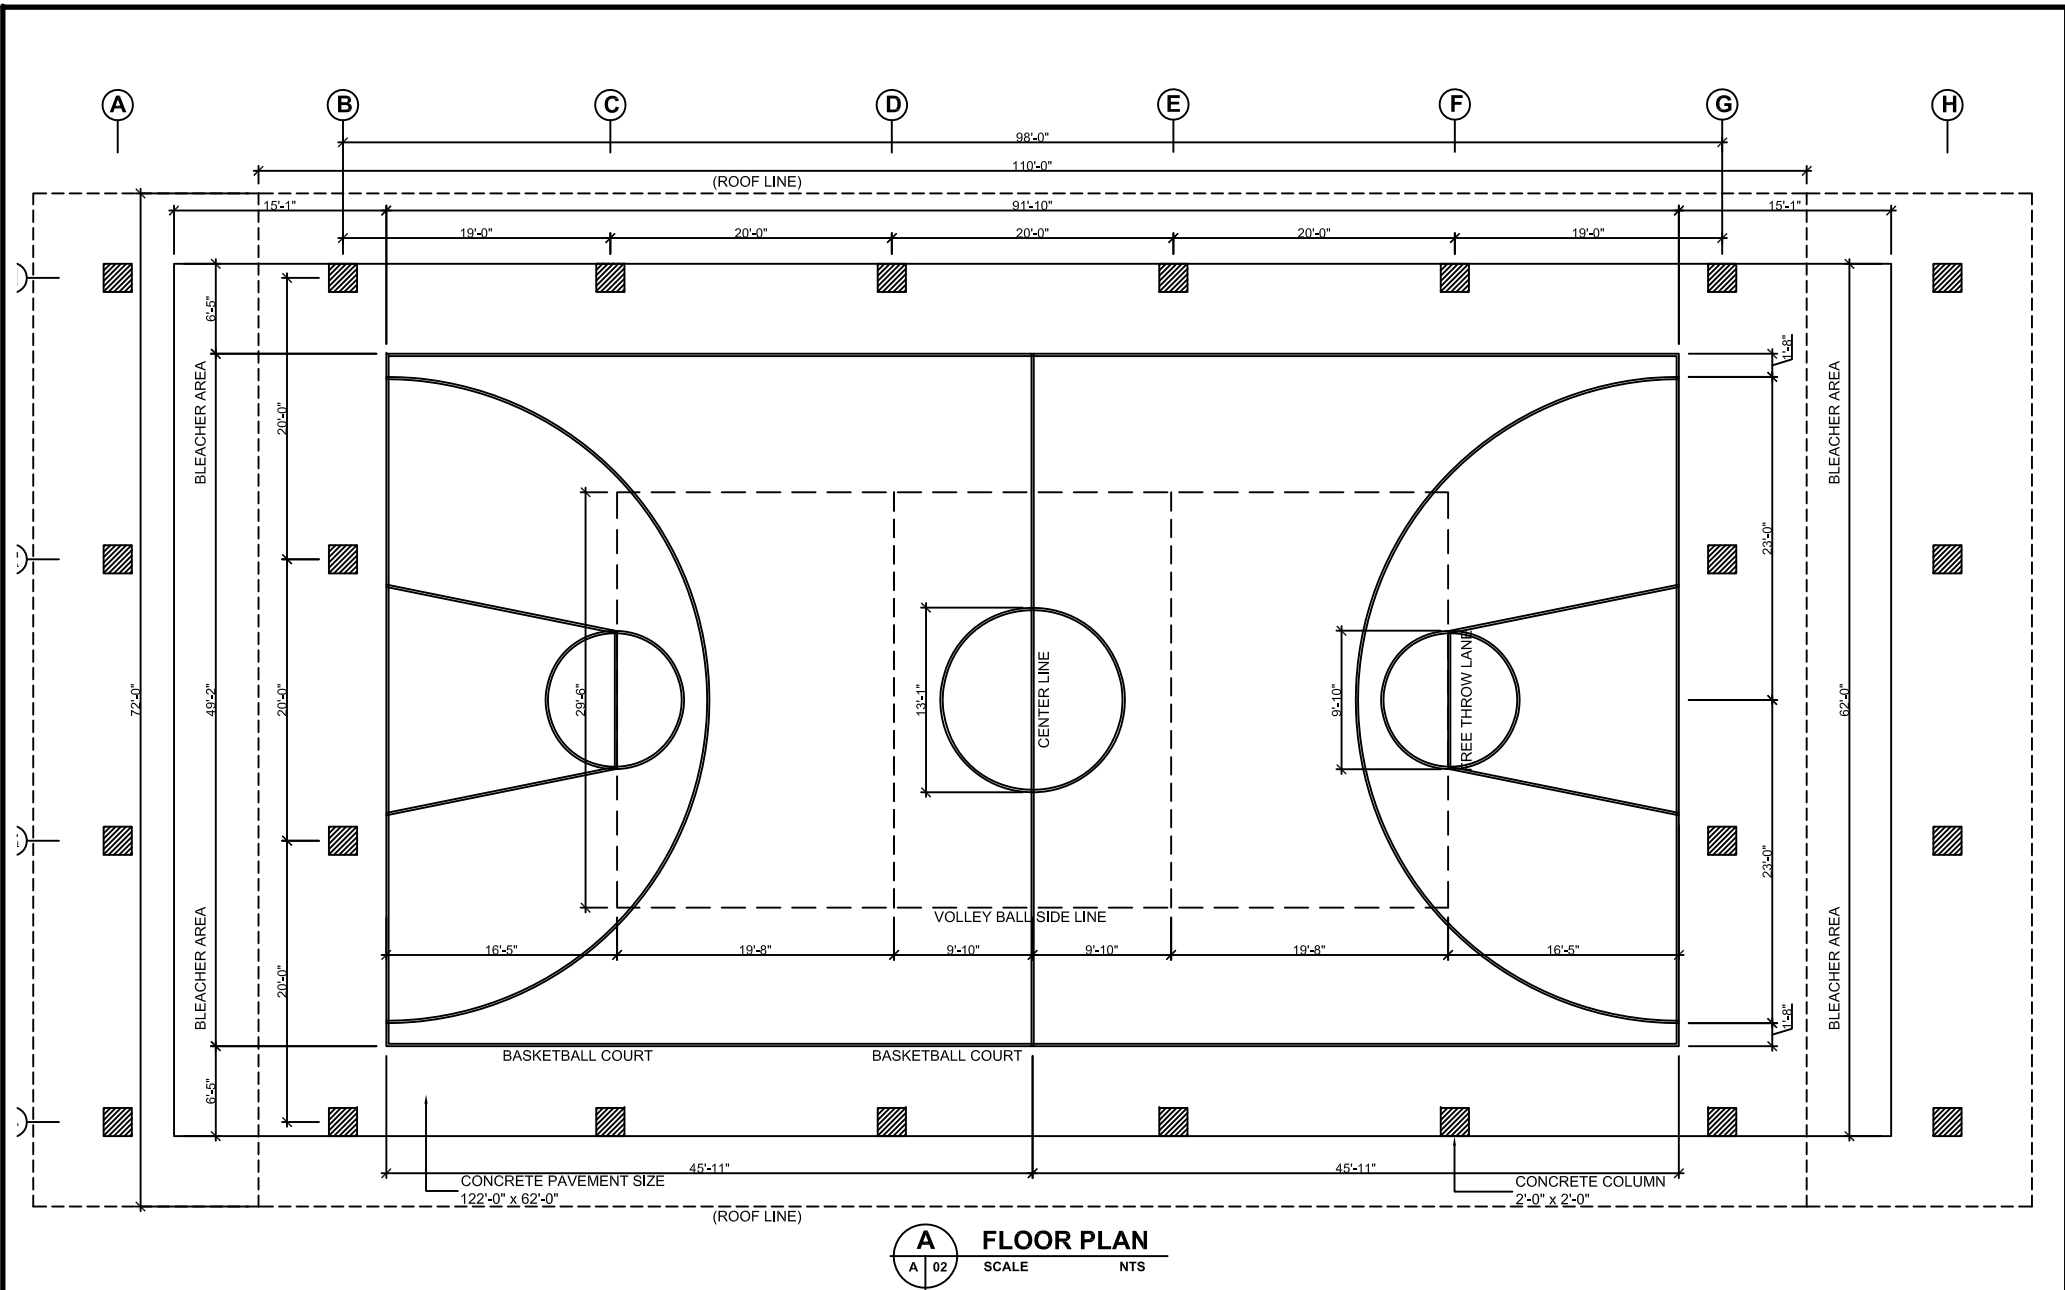


A FLOOR PLAN
 A 02 SCALE NTS



UNITED STATES AGENCY FOR INTERNATIONAL DEVELOPMENT
 INTERNATIONAL ORGANIZATION FOR MIGRATION



APPROVALS:	NAME:	SIGNATURE	DATE:	AMMENDMENTS:	DRAWING TITLE:
DRAWN BY:	MICHAEL ESPIRITU		12/01/2016	DATE: NOTE:	YI023 COMMUNITY CENTER COVERED COURT
DESIGNED BY:	RBF/MRE				SHEET CONTENTS: SHEET NO:
RECOM. FOR APPROVAL:	GLANCY NATHAN MICHAEL				BASKETBALL COURT LAYOUT A-02
APPROVED BY: CHIEF OF PARTY	STUART SIMPSONS				

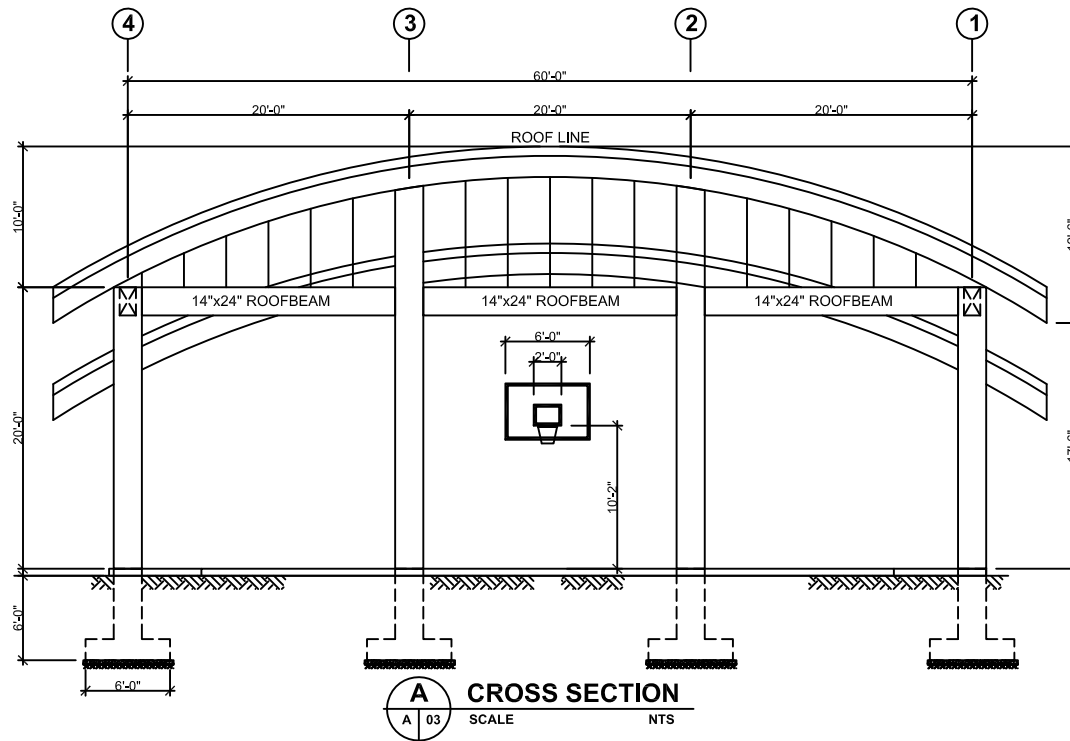


UNITED STATES AGENCY FOR
INTERNATIONAL DEVELOPMENT

INTERNATIONAL ORGANIZATION
FOR MIGRATION



IOM • OIM

APPROVALS:	NAME:	SIGNATURE	DATE:	AMMENDMENTS:	DRAWING TITLE:
DRAWN BY:	MICHAEL ESPIRITU		12/01/2016	DATE: NOTE:	YI023 COMMUNITY CENTER COVERED COURT
DESIGNED BY:	RBF/MRE				SHEET CONTENTS: SHEET NO:
RECOM. FOR APPROVAL:	GLANCY NATHAN MICHAEL				CROSS SECTION A-03
APPROVED BY: CHIEF OF PARTY	STUART SIMPSONS				

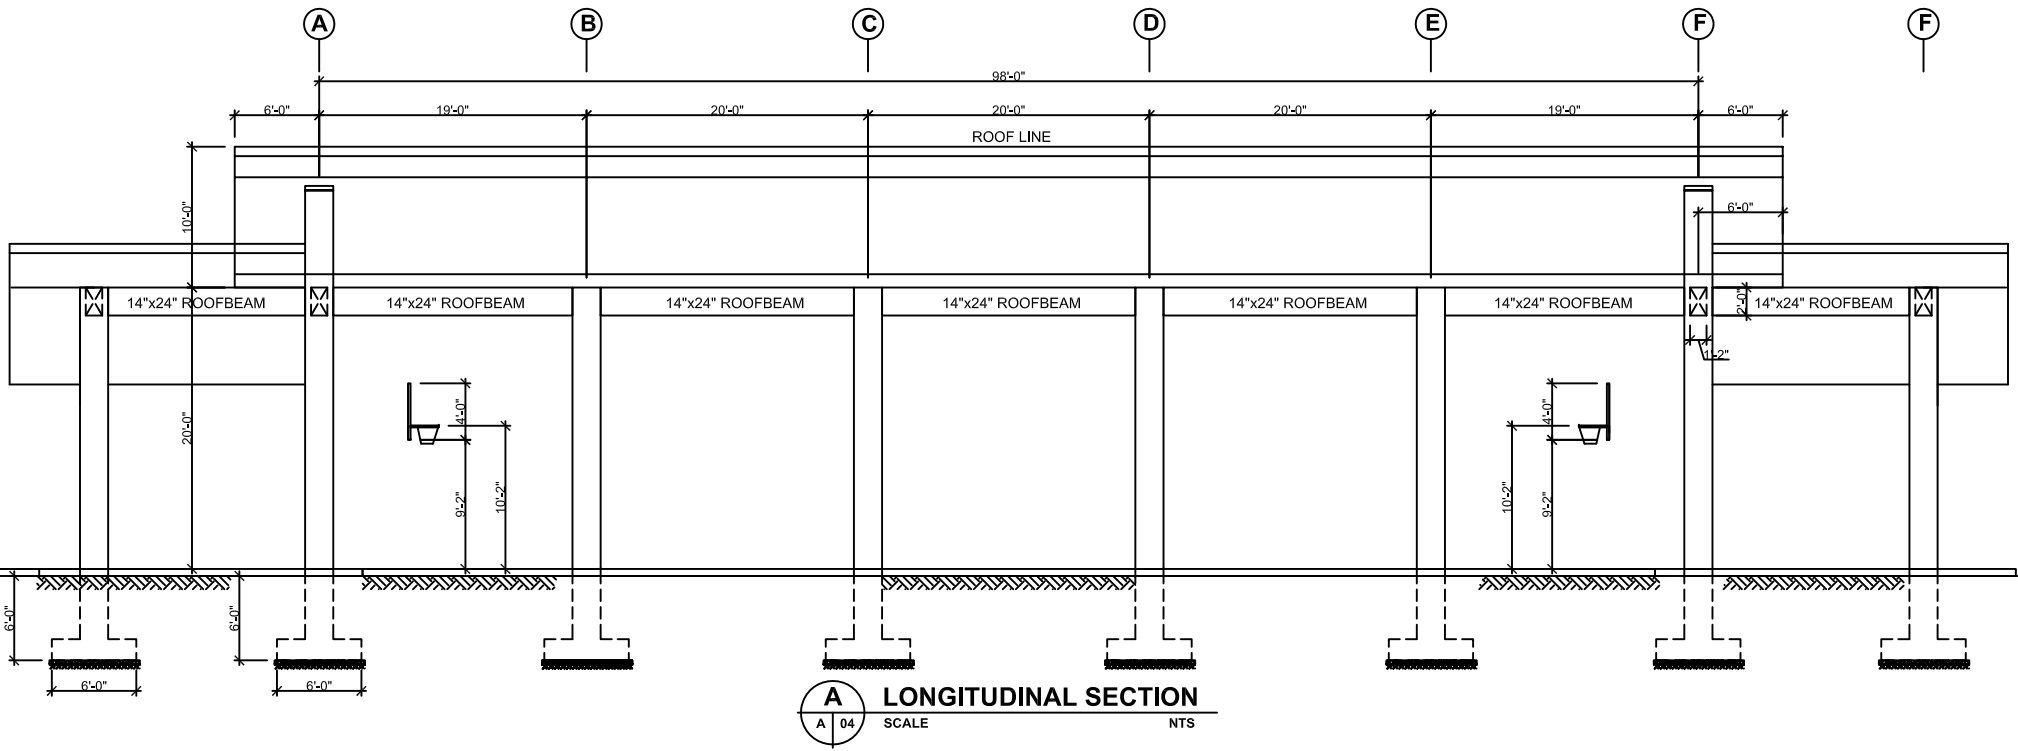


A LONGITUDINAL SECTION
 A 04 SCALE NTS




UNITED STATES AGENCY FOR
 INTERNATIONAL DEVELOPMENT
 INTERNATIONAL ORGANIZATION
 FOR MIGRATION




APPROVALS:	NAME:	SIGNATURE	DATE:	AMMENDMENTS:	DRAWING TITLE:
DRAWN BY:	MICHAEL ESPIRITU		12/01/2016	DATE: NOTE:	Y1023 COMMUNITY CENTER COVERED COURT
DESIGNED BY:	RBF/MRE				SHEET CONTENTS: SHEET NO:
RECOM. FOR APPROVAL:	GLANCY NATHAN MICHAEL				LONGITUDINAL SECTION A-04
APPROVED BY: CHIEF OF PARTY:	STUART SIMPSONS				

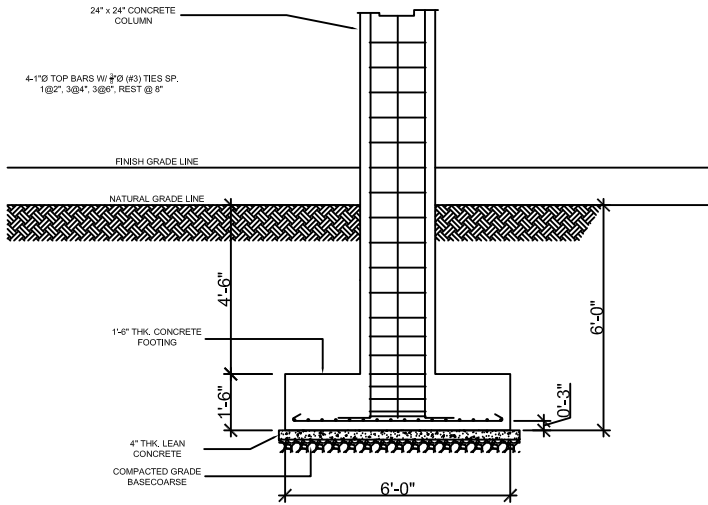


B FOOTING SECTION
S 03 SCALE NTS

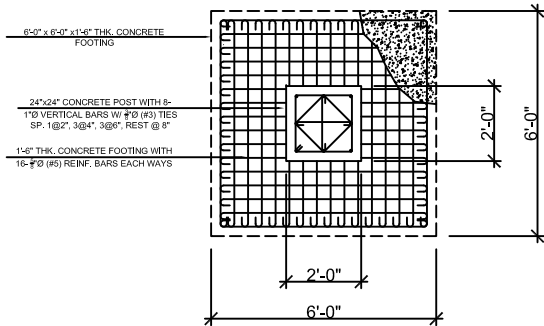


S C1F1 FOOTING DETAIL
S 03 SCALE NTS

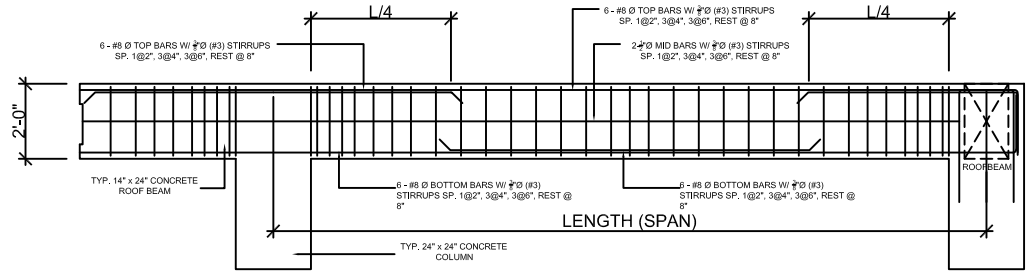

C TYPICAL ROOFBEAM DETAIL
S 03 SCALE NTS

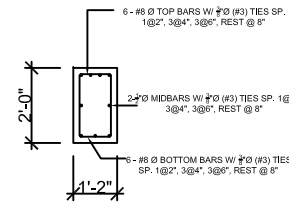

END SUPPORT

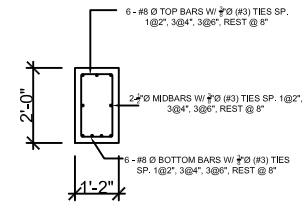

AT MIDSPAN

D TYP. ROOFBEAM REINF. DETAIL
S 03 SCALE NTS



UNITED STATES AGENCY FOR INTERNATIONAL DEVELOPMENT
INTERNATIONAL ORGANIZATION FOR MIGRATION



APPROVALS:	NAME:	SIGNATURE	DATE:	AMMENDMENTS:	DRAWING TITLE:
DRAWN BY:	MICHAEL ESPIRITU		12/01/2016	DATE: NOTE:	Y1023 COMMUNITY CENTER COVERED COURT
DESIGNED BY:	RBF/MRE				SHEET CONTENTS: SHEET NO:
RECOM. FOR APPROVAL:	GLANCY NATHAN MICHAEL				TYP. COLUMN FOOTING DETAIL S-03
APPROVED BY: CHIEF OF PARTY	STUART SIMPSONS				TYPICAL ROOFBEAM DETAIL