


**Side Elevation** 

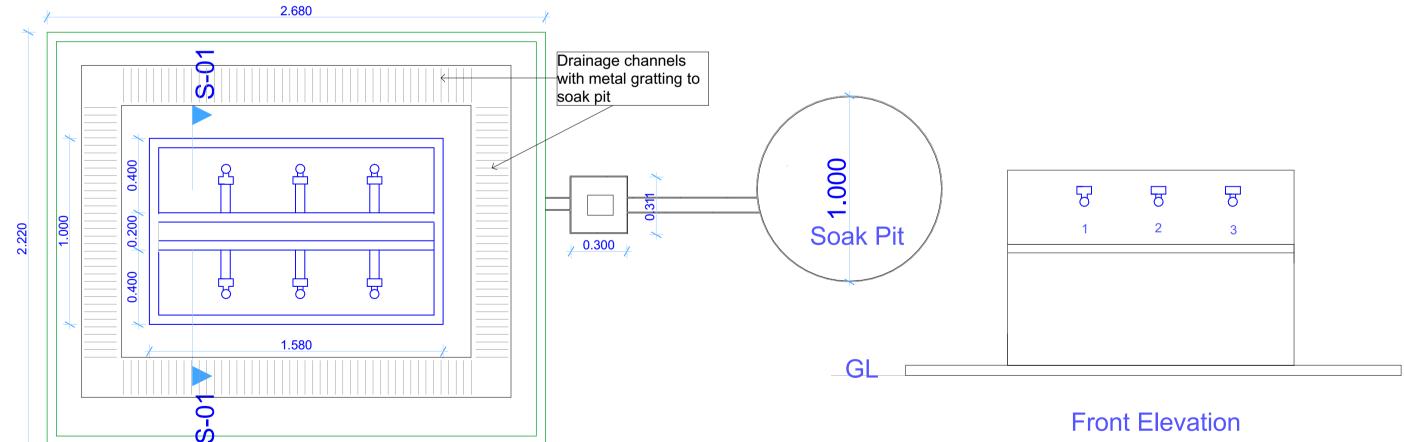

## Floor Plan

**GENERAL NOTES** 

- All dimensions are in mm unless stated.
  All dimensions to be checked and confirmed on site before commencement of any work.
- Any discrepancy to be reported to the engineer promptly before proceeding.

## **PROJECT**

WASH PROJECT IN BAIDOA



## **DEPARTMENT**

WATER SANITATION AND HYGIENE **WASH** 

SCALE		DRAWING TITLE:
DATE	JUNE 2020	
		DRAWING No:
DESIGNED BY:	ENG. Wanja.D	
DRAWN BY:	ENG. Wanja.D	PROJECT Nº:
REVIEWED BY:		
APPROVED BY:		

