


28303

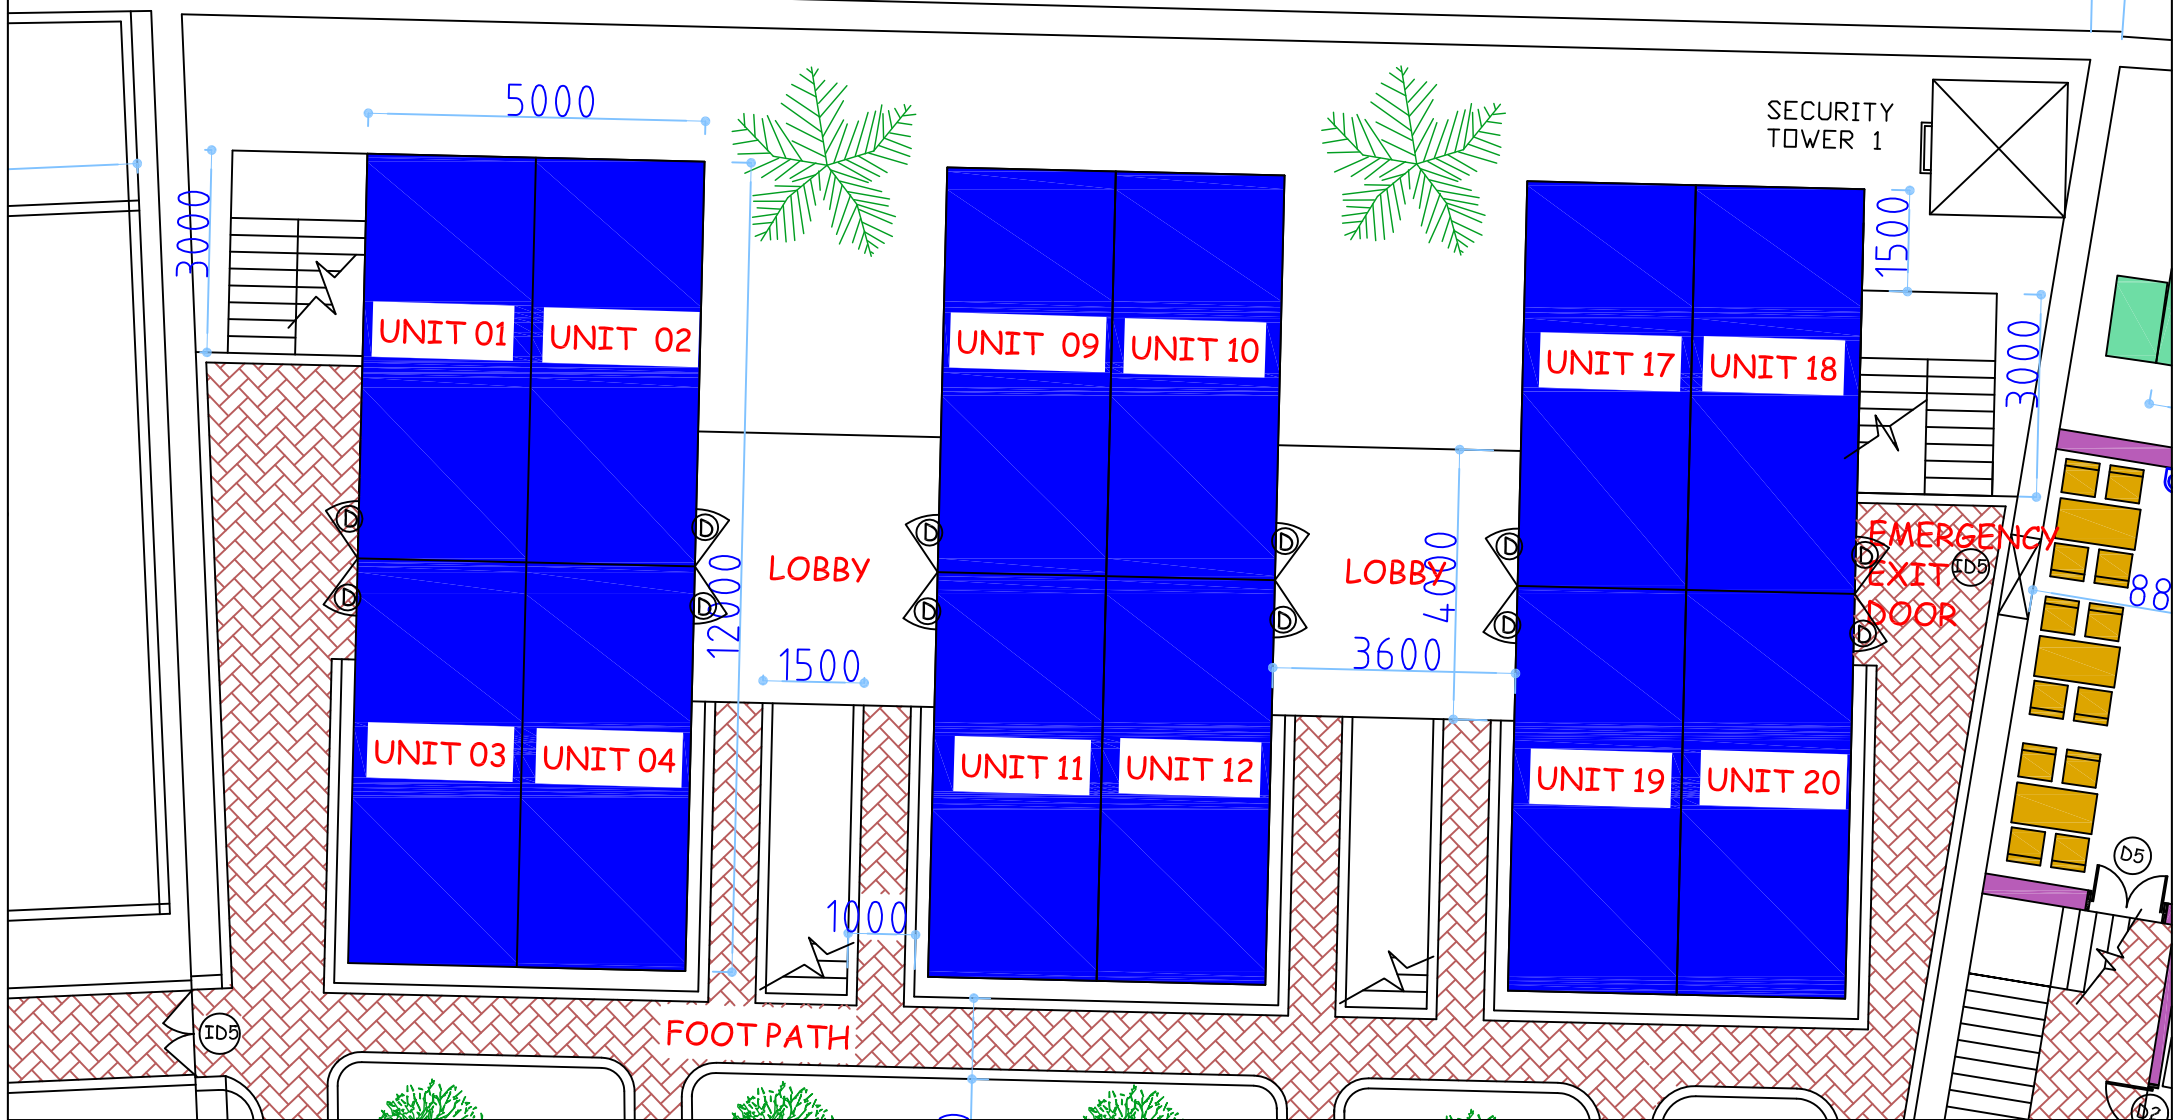

**Project**  
 PROPOSED OFFICE / ACCOMMODATION COMPLEX  
 AT OCEAN PLOT MOGADISHU SOMALIA

**Drawing Title**  
 LAYOUT OF ACCOMMODATION  
 CONTAINERS(GROUND FLOOR)

**Designed and drawn by**  
 Name: Susith Premasiri  
 Date:

**Checked By**  
 Name:  
 Date:

**Approved By**  
 Name:  
 Date:

**Drawing No.**  
 IOM/SOM/MD/Off & Acco -07  
 Date: 30/04/2018