


28303

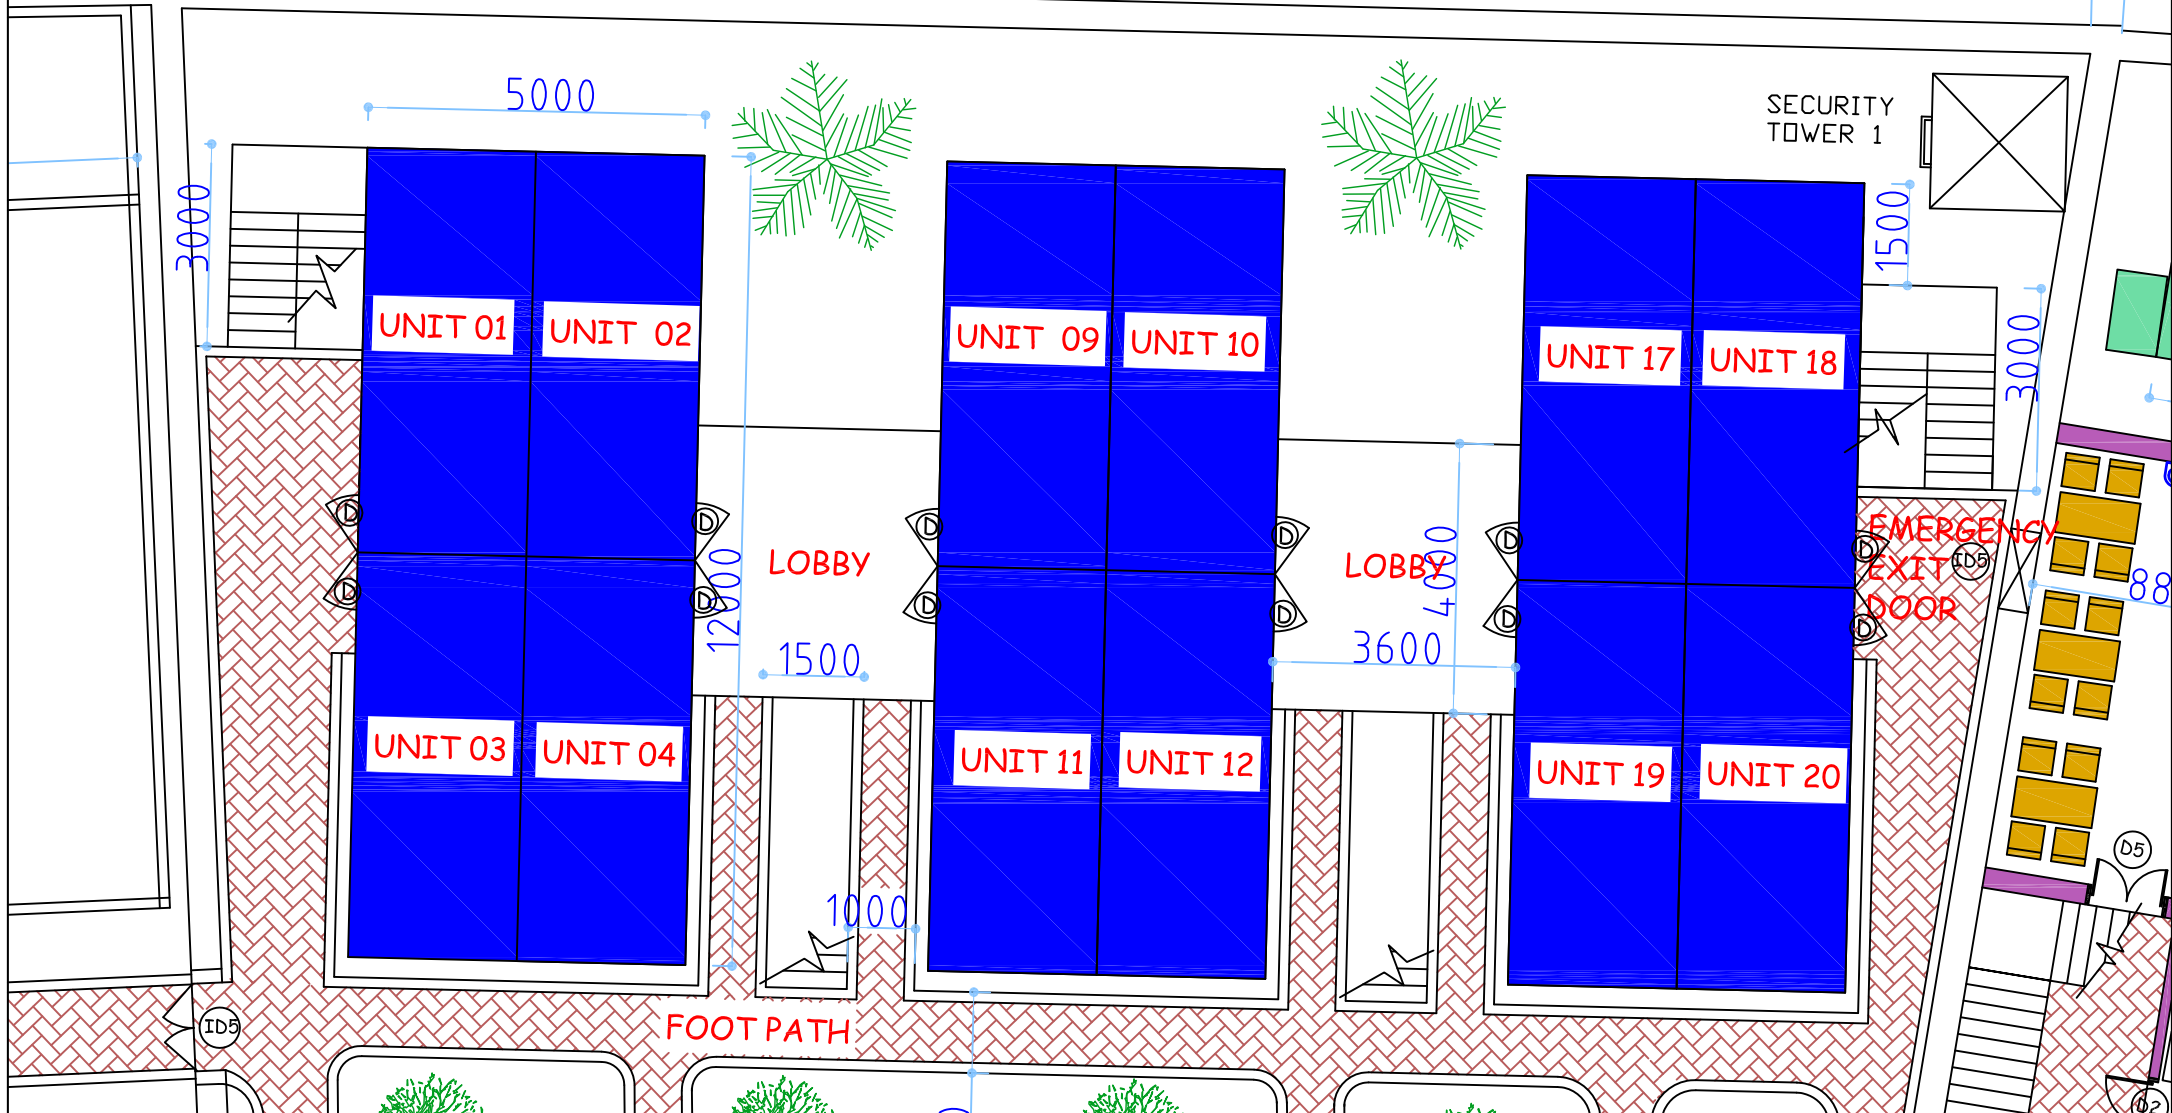

Project
PROPOSED OFFICE / ACCOMMODATION COMPLEX
AT OCEAN PLOT MOGADISHU SOMALIA

Drawing Title
LAYOUT OF ACCOMMODATION
CONTAINERS(GROUND FLOOR)

Designed and drawn by

Name Susith Premasiri

Date

Checked By

Name

Date

Approved By

Name

Date

Drawing No.

IOM/SOM/MD/Off & Acco -07

Date

30/04/2018