


THE CONSTRUCTION OF ACCESS ROAD TO THE BENTIU TVET CENTRE

GENERAL NOTES:



1. All dimensions are in millimeters unless otherwise stated.
2. All dimensions are to be checked and confirmed on site before commencement of any work.
3. Written dimensions overrides scaled dimensions.
4. Depth of pad foundation 1200mm.
5. Depth of strip foundation 750mm.
6. Any discrepancy or changes is to be reported to Engineer/Project manager before proceeding


Rev:	Date	Description:	Approved
----	--/------	----	----
----	--/------	----	----
----	--/------	----	----
----	--/------	----	----

Program	
Client: <p style="text-align: center;">GOVERNMENT OF SOUTH SUDAN</p>	
Implemented By:	
Project: <p style="text-align: center;">CONSTRUCTION OF ACCESS ROAD</p>	
Drawing Title	
Cover Page	
Designed By: S.S.D	Drawn by: SSD
Checked: F.E	Approved: S.P
Sheet #: 1/1	Scale: AS SPECIFIED
Date: 24 October 2024	Rev: 0

GENERAL NOTES:



1. All dimensions are in millimeters unless otherwise stated.
2. All dimensions are to be checked and confirmed on site before commencement of any work.
3. Written dimensions overrides scaled dimensions.
4. Depth of pad foundation 1200mm.
5. Depth of strip foundation 750mm.
6. Any discrepancy or changes is to be reported to Engineer/Project manager before proceeding

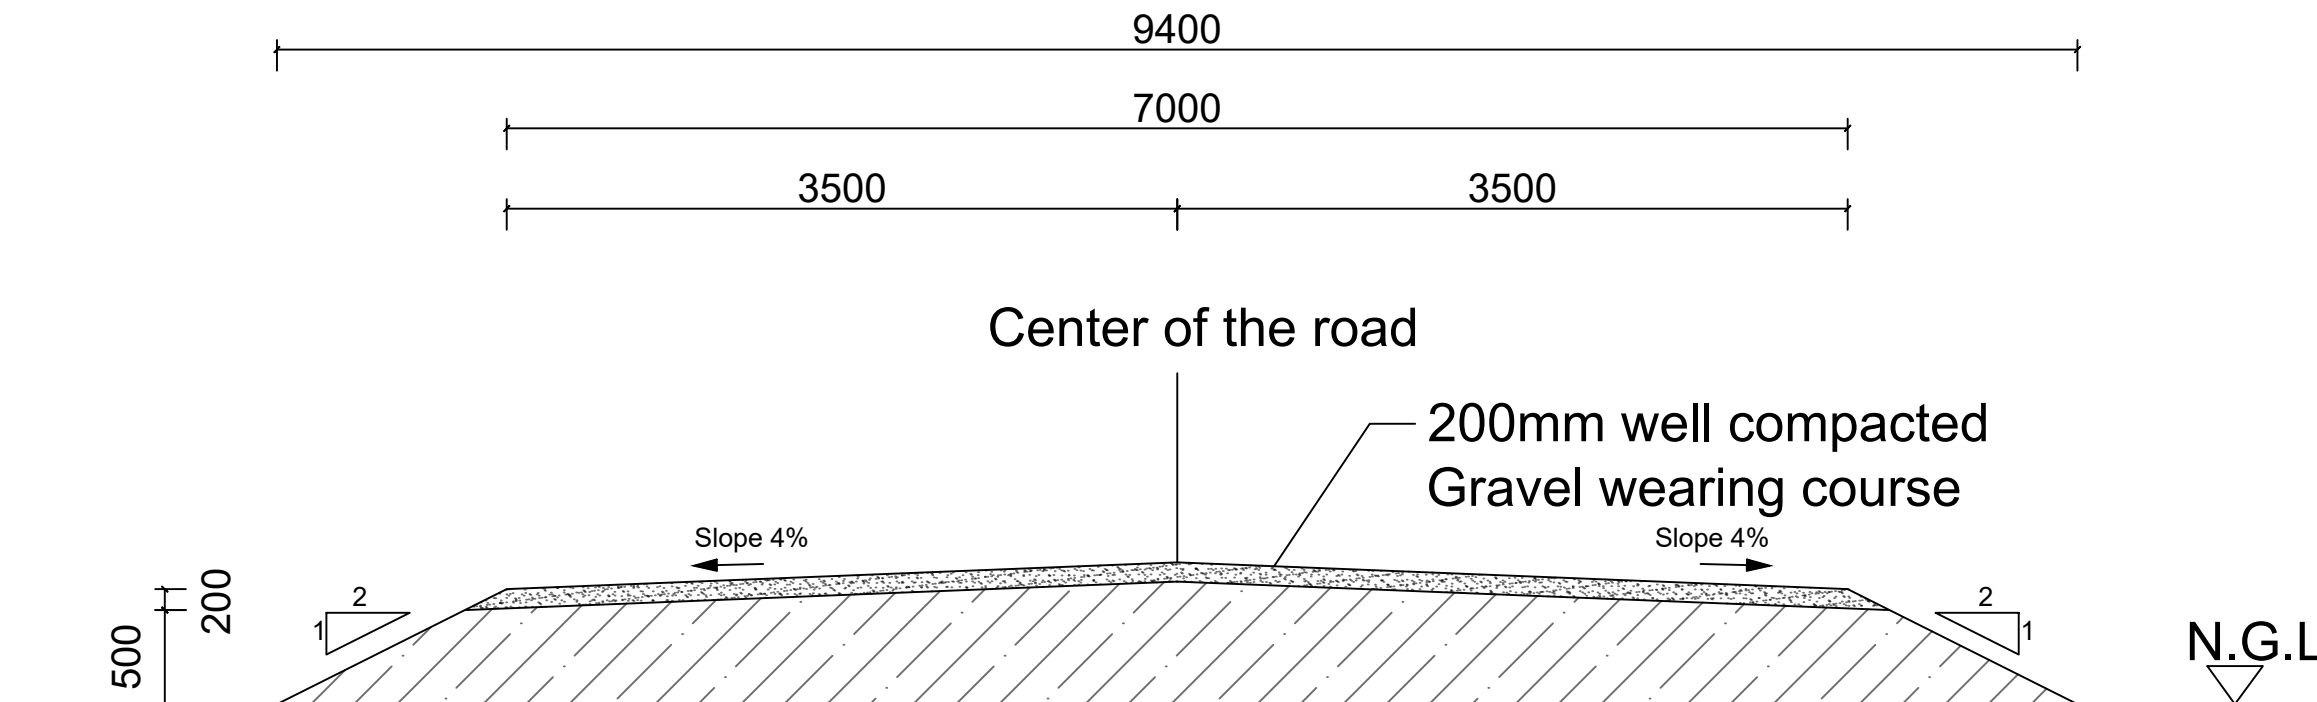

ROAD CROSS-SECTION

Rev:	Date	Description:	Approved
----	--/------	----	----
----	--/------	----	----
----	--/------	----	----
----	--/------	----	----

Program

Client:
GOVERNMENT OF SOUTH SUDAN

Implemented By:

Project:
CONSTRUCTION OF ACCESS ROAD

Drawing Title

ROAD SECTION AND PLAN	
Designed By: S.S.D	Drawn by: SSD
Checked: F.E	Approved: ----
Sheet #: 1/2	Scale: AS SPECIFIED
Date: 24 October 2024	Rev: 0