


HDG J-BOLT
TIE DOWN


ga24 GALV. BENDED
1"x14" GUTTER STRAP

ga24 PREFABRICATED
GUTTER

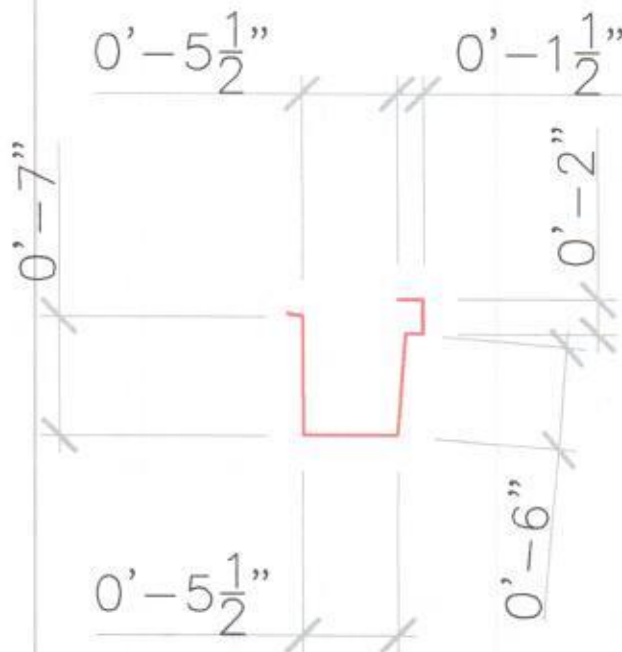


ga24 PREFABRICATED
24" x 8' GUTTER


ga24 GALV. BENDED
1" x 14" GUTTER STRAP
4-STRAPS / GUTTER

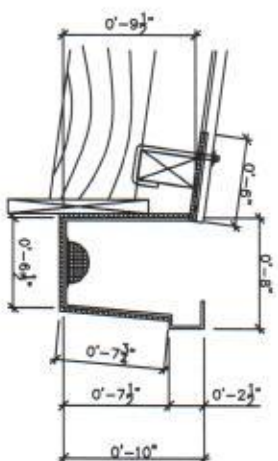


B ALUMINUM GUTTER DETAIL
SCALE AS SHOWN

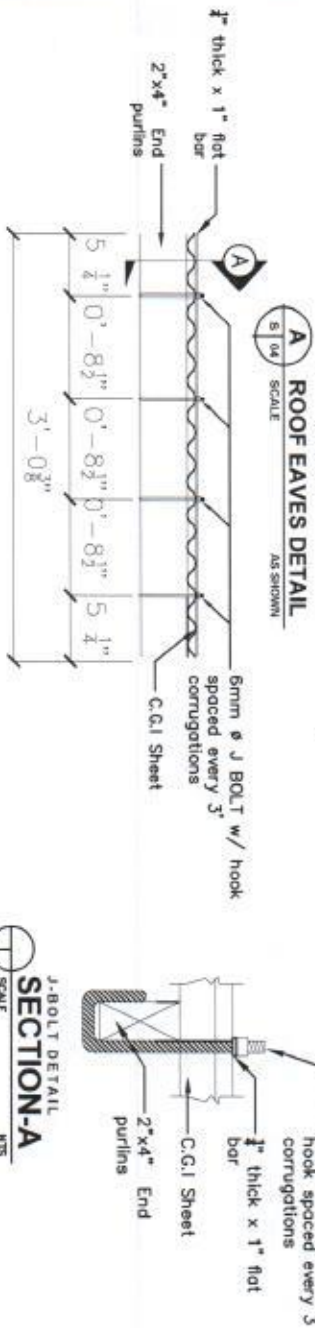

J-BOLT DETAIL
SECTION-A
SCALE HTS

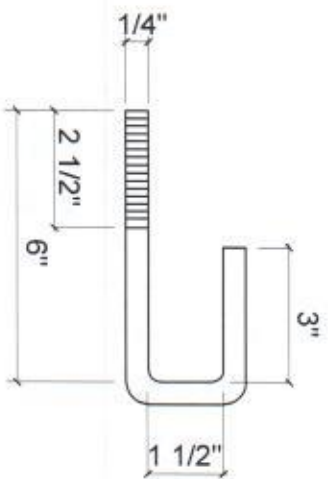

 **SQUARE BEND J-BOLT DETAILS**
SCALE _____ NTS

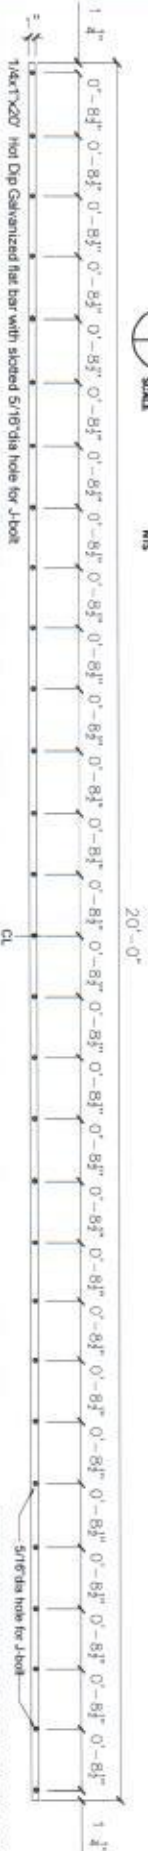

 USAID <small>UNITED STATES AGENCY FOR INTERNATIONAL DEVELOPMENT</small>		 IOM • OIM <small>INTERNATIONAL ORGANIZATION FOR MIGRATION</small>				
APPROVALS	NAME	SIGNATURE	DATE	AMENDMENTS		DRAWING TITLE STANDARD CONSTRUCTION DRAWINGS SHEET CONTENTS ROOF EAVES DETAIL ALUMINUM GUTTER DETAIL
DRAWN BY	MICHAEL ESPERITU		28/01/2016	DATE	NOTE	
DESIGNED BY	RBF/MRCE					
REVIEWED BY	RIZALDY B. PALARDO					
CHECKED BY	STEPHEN ROBERT HUTCHESON					
DATE						
<div style="text-align: center;">  </div>						