



Lokoloko Secondary School Wau North Payam  
(Classroom Block NO. 01 and 02).

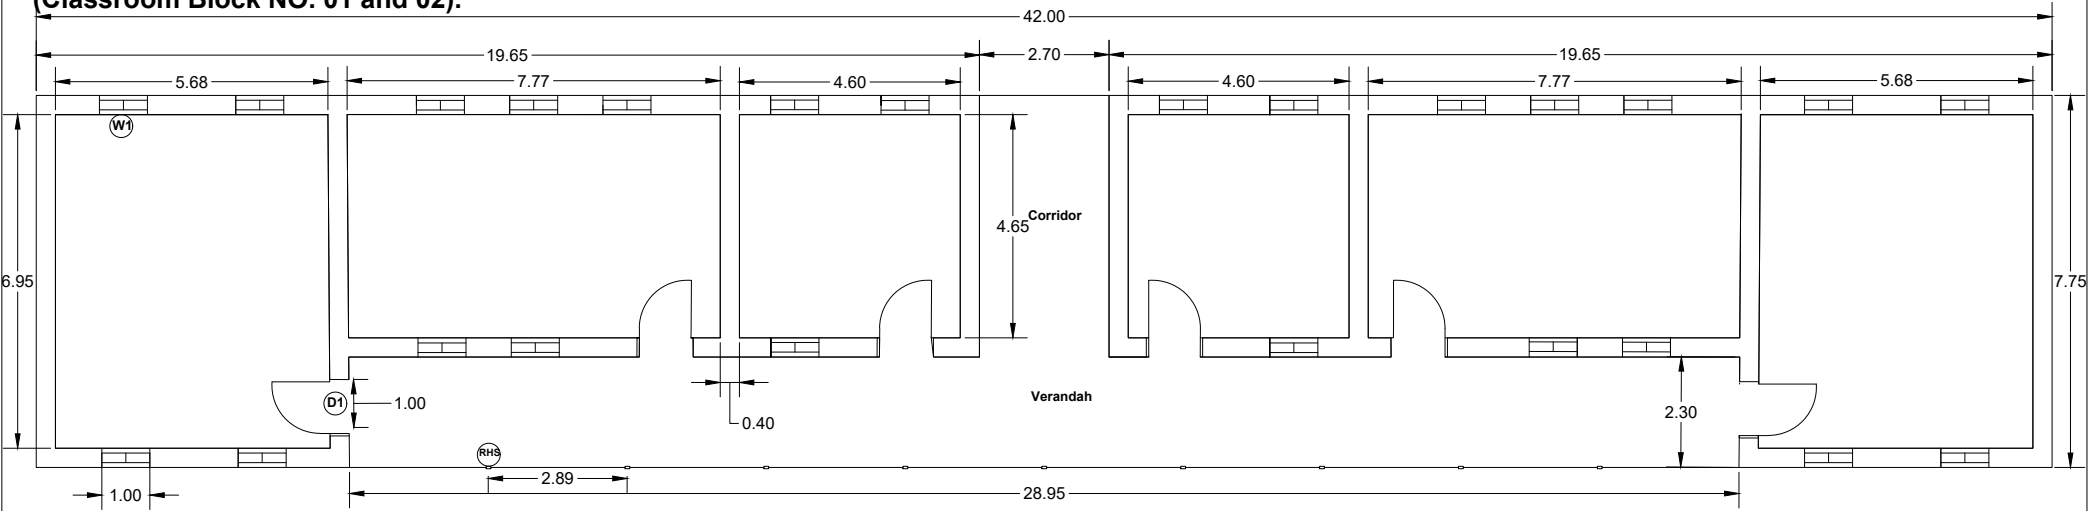


- NOTE:
1. All dimensions are in meters unless otherwise stated.
  2. The readability of drawing is as scaled to fit the desired paper size.
  3. All Window size are the same as stated in the BOQ.
  4. All Door size are the same as stated in the BOQ.
  5. All RHS size are the same as mentioned in the BOQ.
  6. Refer to the BOQ for more details (Specifications), dimensions, material type and quality.

Lokoloko Secondary School Wau North Payam  
(Classroom Block NO. 01 and 02).

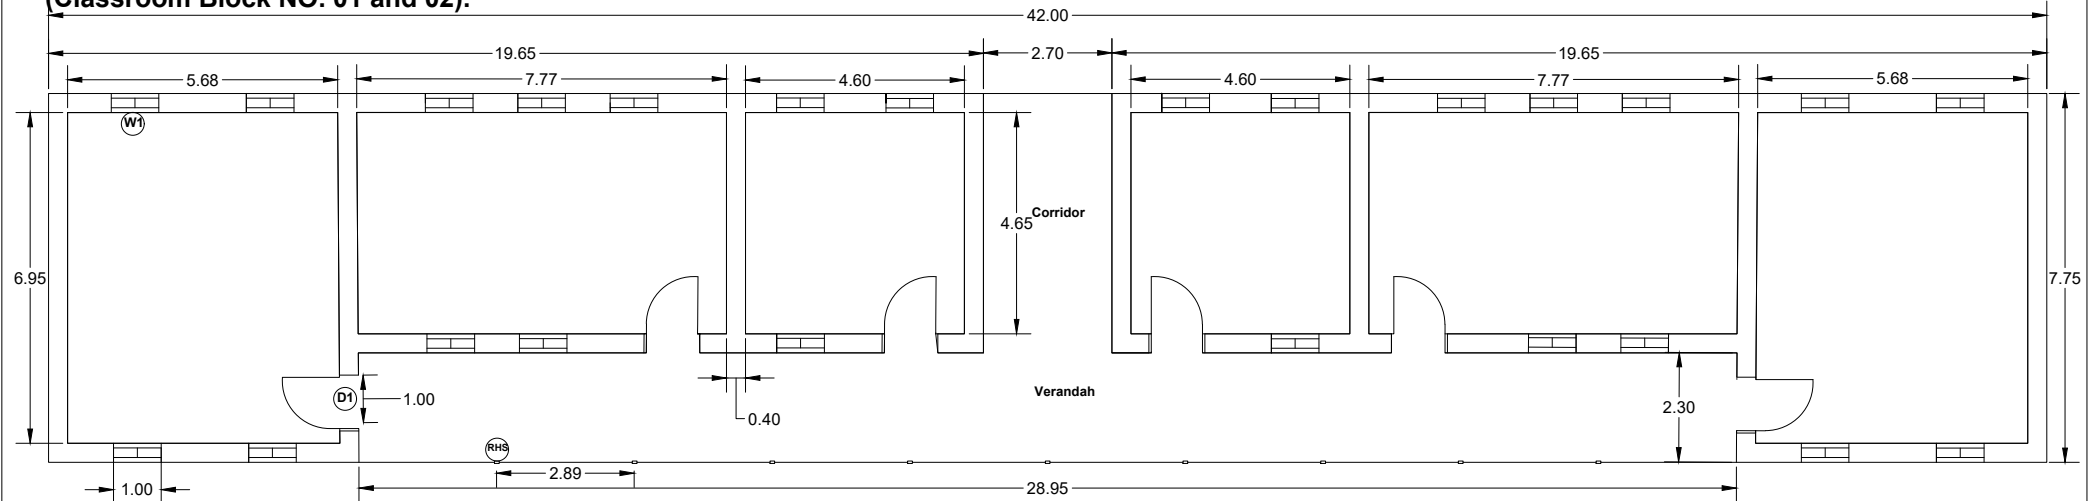

- NOTE:
1. All dimensions are in meters unless otherwise stated.
  2. The readability of drawing is as scaled to fit the desired paper size.
  3. All Window size are the same as stated in the BOQ.
  4. All Door size are the same as stated in the BOQ.
  5. All RHS size are the same as mentioned in the BOQ.
  6. Refer to the BOQ for more details (Specifications), dimensions, material type and quality.

Lokoloko Secondary School Wau North Payam  
(Classroom Block NO. 03).

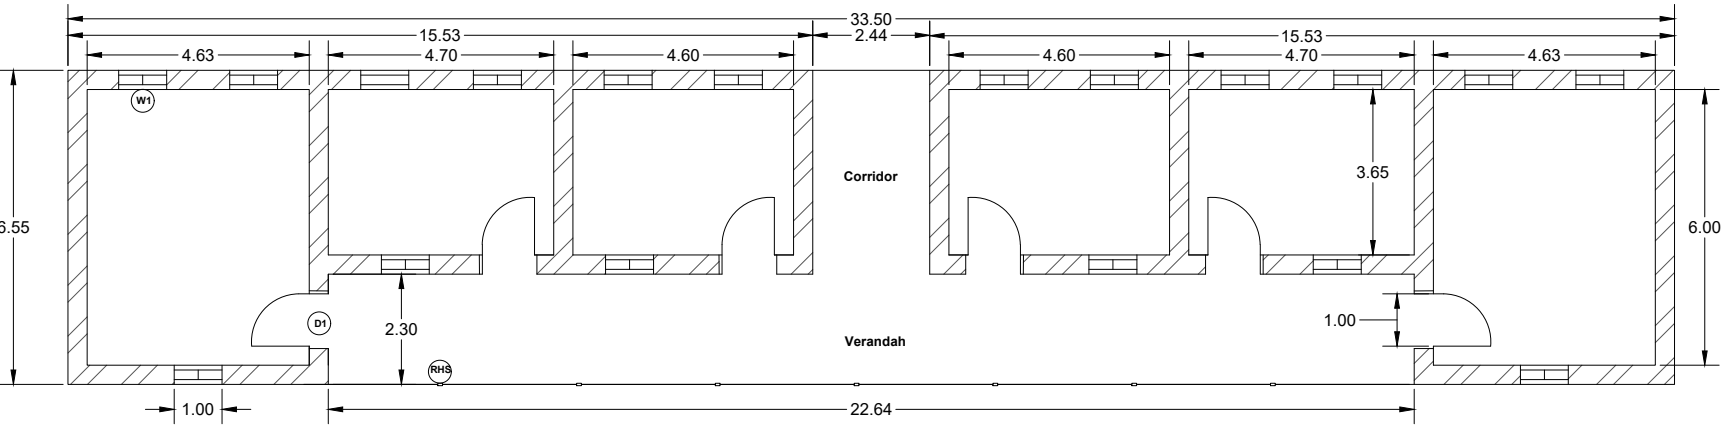


Scale 1:4

- NOTE:
1. All dimensions are in meters unless otherwise stated.
  2. The readability of drawing is as scaled to fit the desired paper size.
  3. All Window size are the same as stated in the BOQ.
  4. All Door size are the same as stated in the BOQ.
  5. All RHS size are the same as mentioned in the BOQ.
  6. Refer to the BOQ for more details (Specifications), dimensions, material type and quality.

- NOTE:
1. All dimensions are in meters unless otherwise stated.
  2. The readability of drawing is as scaled to fit the desired paper size.
  3. All Window size are the same as stated in the BOQ.
  4. All Door size are the same as stated in the BOQ.
  5. All RHS size are the same as mentioned in the BOQ.
  6. Refer to the BOQ for more details (Specifications), dimensions, material type and quality.


Lokoloko Secondary School Wau North Payam  
(Theatre block).

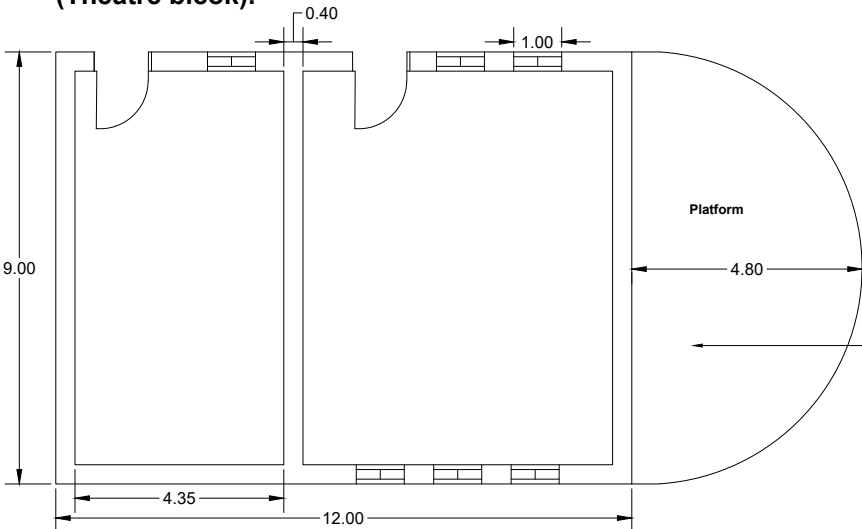

- NOTE:
1. All dimensions are in meters unless otherwise stated.
  2. The readability of drawing is as scaled to fit the desired paper size.
  3. All Window size are the same as stated in the BOQ.
  4. Refer to the BOQ for more details (Specifications), dimensions, material type and quality.


Raised Platform

Lokoloko Secondary School Wau North Payam  
(Unfinished Bathroom).

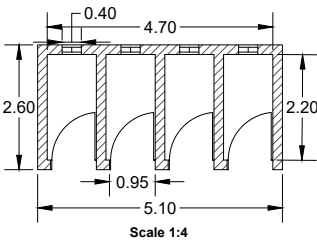

- NOTE:
1. All dimensions are in meters unless otherwise stated.
  2. The readability of drawing is as scaled to fit the desired paper size.
  3. All size for Ventilators are the same as stated in the BOQ.
  4. All Door size are the same as stated in the BOQ.
  5. Refer to the BOQ for more details (Specifications), dimensions, material type and quality.

# Lokoloko Secondary School Wau North Payam (Teacher's Quarter Block).

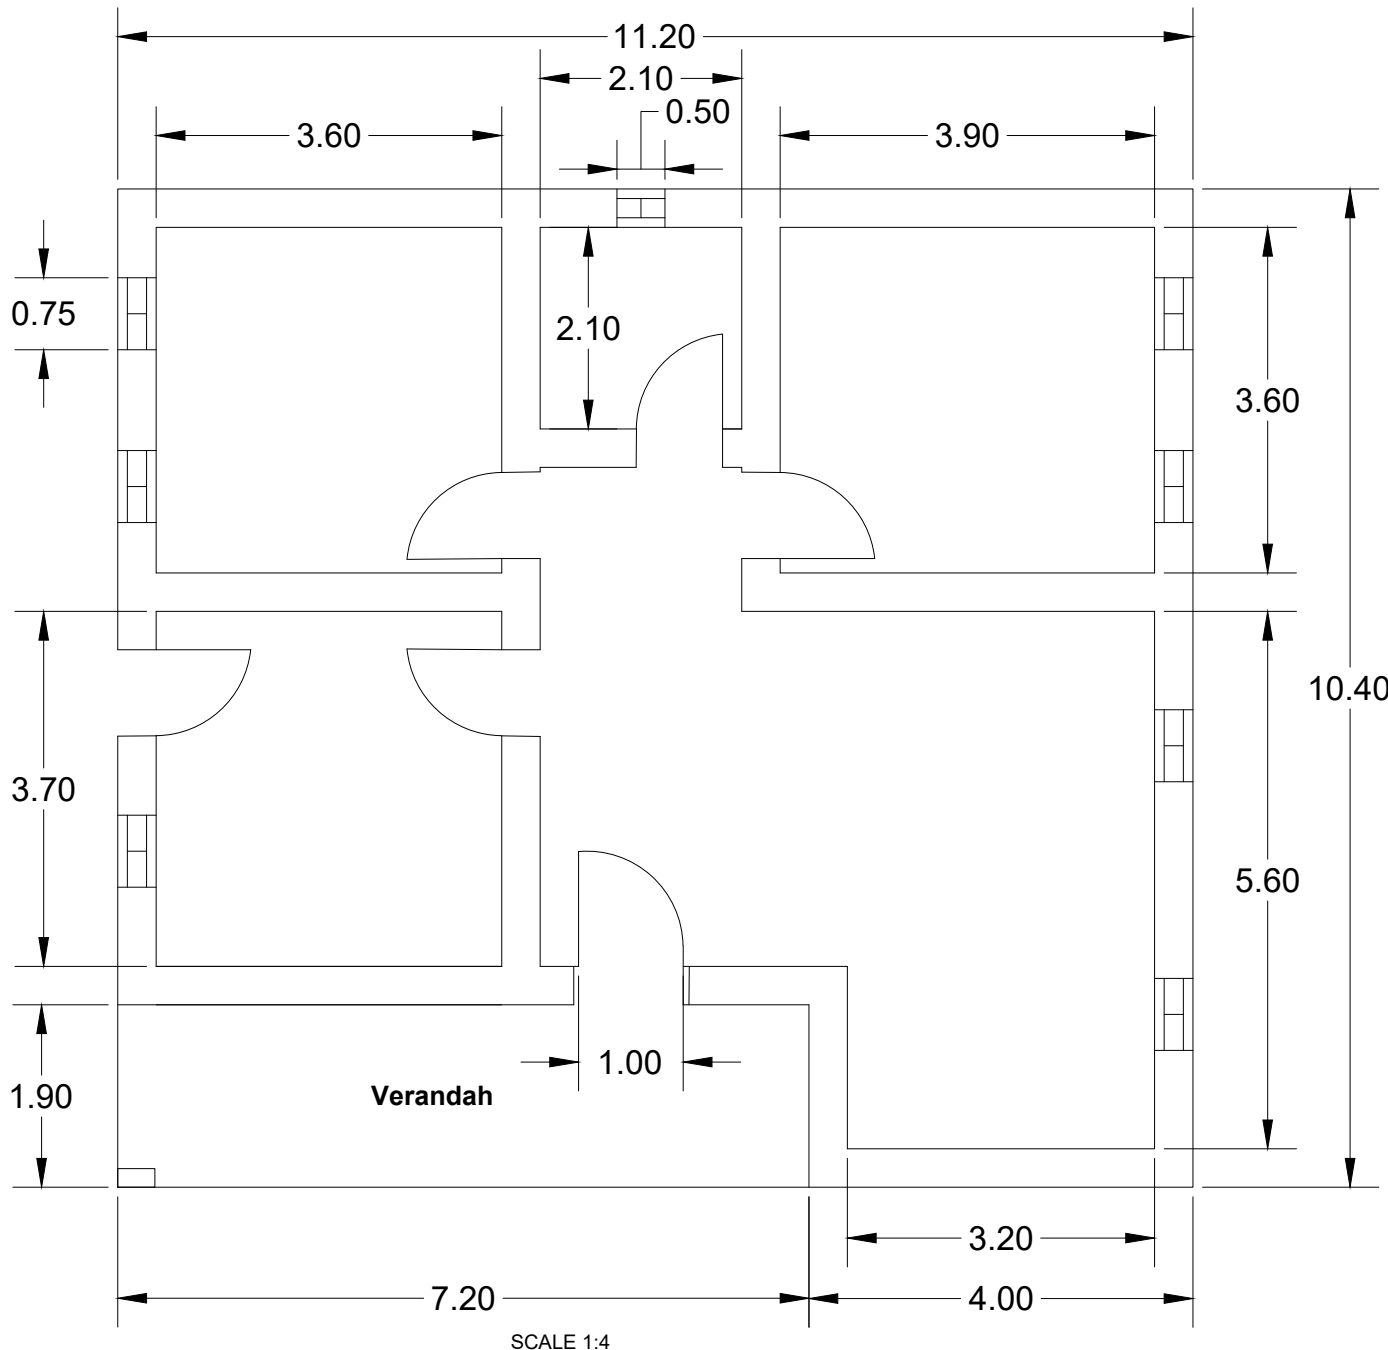

## NOTE:

1. All dimensions are in meters unless otherwise stated.
2. The readability of drawing is as scaled to fit the desired paper size.
3. All Window size are the same as stated in the BOQ.
4. All Door size are the same as stated in the BOQ.
5. All HC size are the same as mentioned in the BOQ.
6. Refer to the BOQ for more details (Specifications), dimensions, material type and quality.