



**Bisellia Primary School-Bisellia Payam
(04 Classroom Block with 02 Offices attached).**

- NOTE:
1. All dimensions are in meters unless otherwise stated.
 2. The readability of drawing is as scaled to fit the desired paper size.
 3. Refer to the BOQ for more details (Specifications), dimensions, material type and quality.

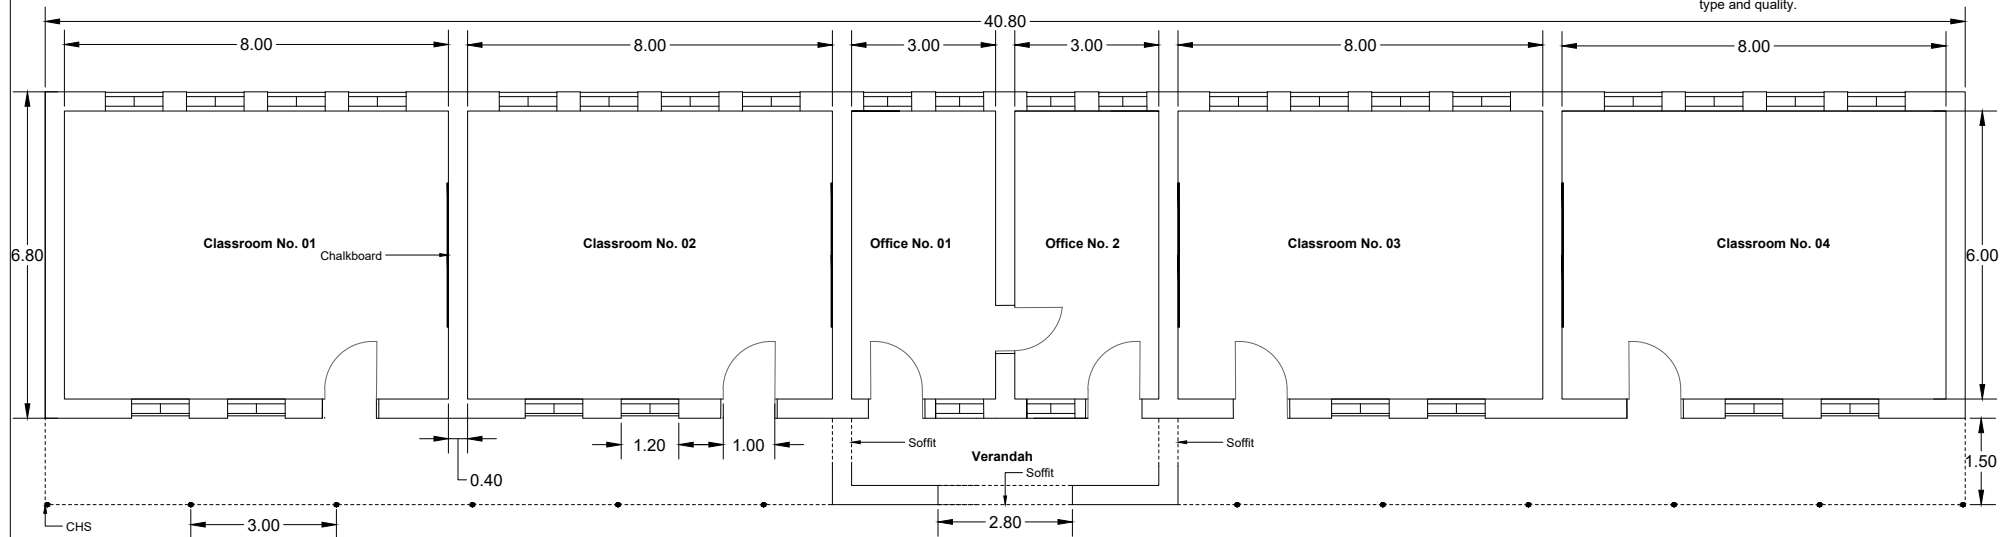

Scale 1:4

**Bisellia Primary School-Bisellia Payam
(06 Stances Latrine Block with curtain wall).**

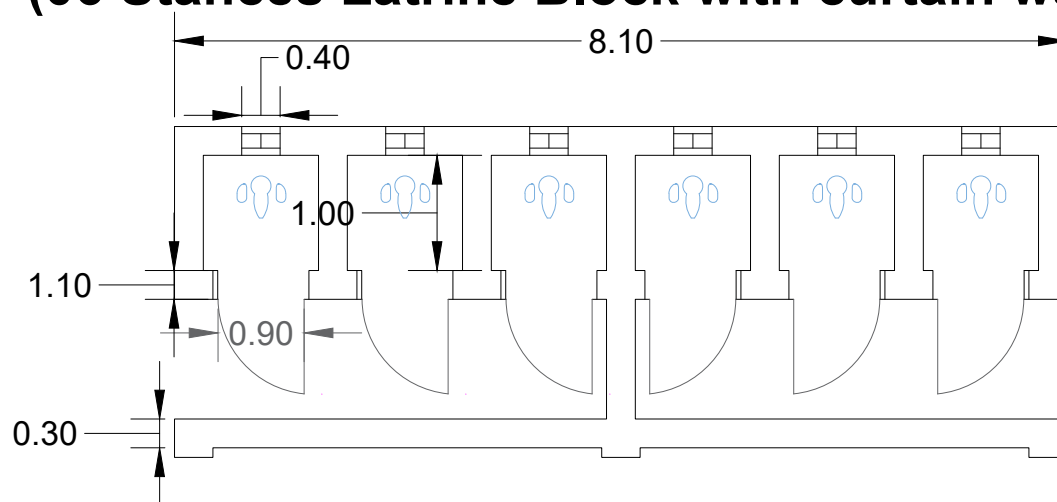

Scale 1:2

NOTE:

1. All dimensions are in meters unless otherwise stated.
2. The readability of drawing is as scaled to fit the desired paper size.
3. Refer to the BOQ for more details (Specifications), dimensions, material type and quality.