



SEDIMENTATION BASIN

INLET INLET

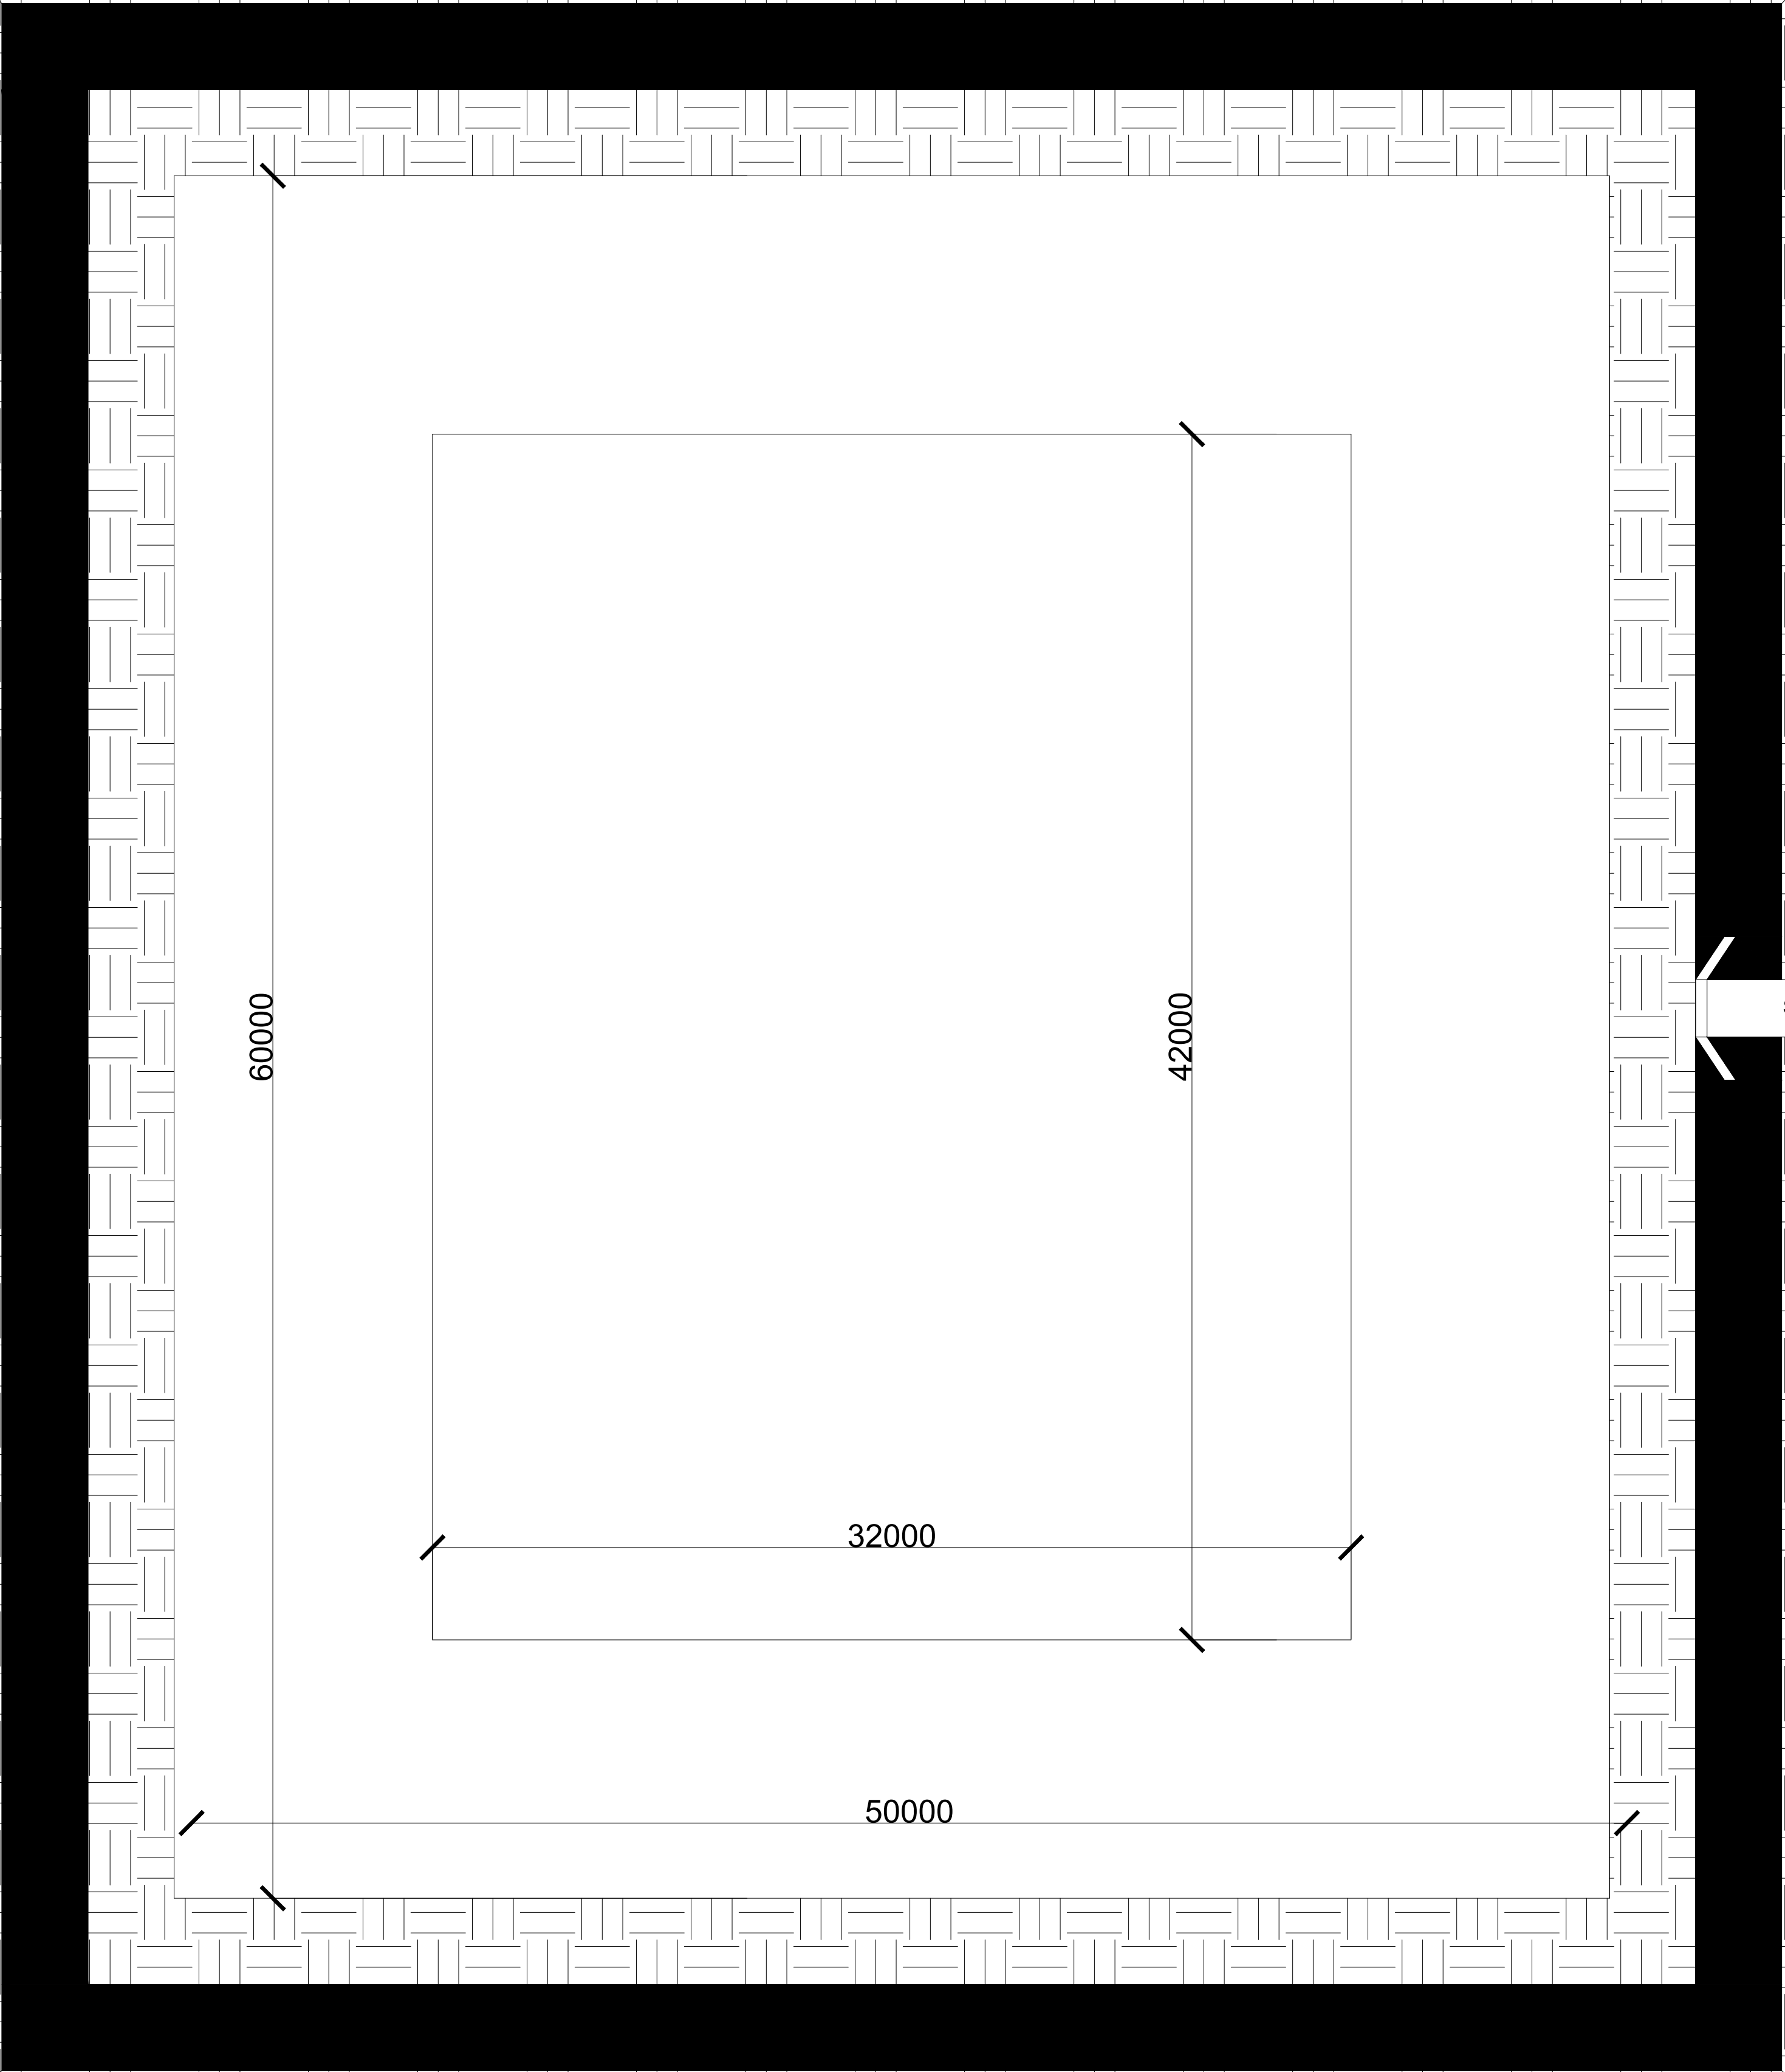

GENERAL NOTES:

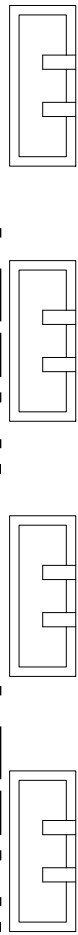

- 1. All dimensions are in millimeters unless otherwise stated.
- 2. All dimensions are to be checked and confirmed on site before commencement of any work.
- 3. Written dimensions overrides scaled dimensions.
- 4. Any discrepancy is to be reported to IOM site Engineer/Project manager before proceeding

Rev:	Date	Description:	Approved
----	--/--/----	----	----
----	--/--/----	----	----
----	--/--/----	----	----
----	--/--/----	----	----

Program

Enhancing Community Resilience and Local Governance Project Phase II (ECRP II)

Client:

GOVERNMENT OF SOUTH SUDAN

Implemented By:

IOM
UN MIGRATION

Project:


PROPOSED HAFFIR DAM

GONGBAR


Drawing Tittle

PLAN

Designed By: H.A	Drawn by: H.A
Checked: F.E & G.O	Approved: ----
Sheet #: 1/3	Scale: 1:160
Date: 8 January 2024	Rev: 0

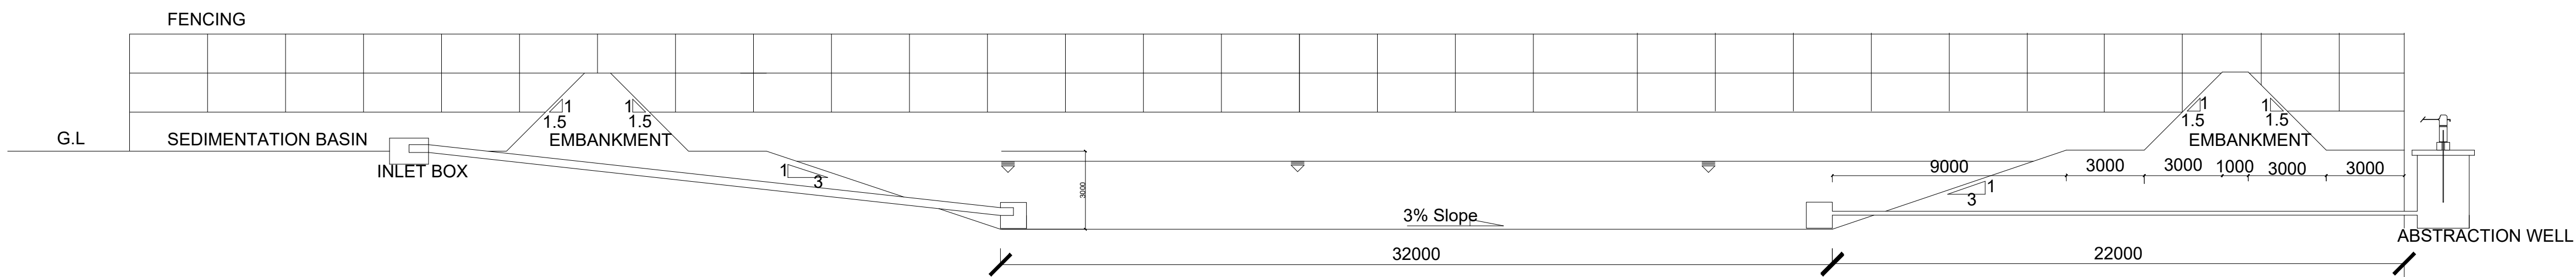

GENERAL NOTES:

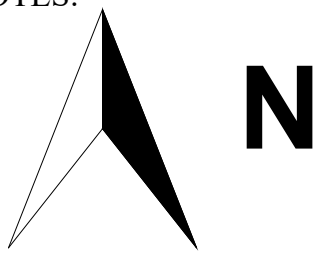

- 1. All dimensions are in millimeters unless otherwise stated.
- 2. All dimensions are to be checked and confirmed on site before commencement of any work.
- 3. Written dimensions overrides scaled dimensions.
- 4. Any discrepancy is to be reported to IOM site Engineer/Project manager before proceeding

Rev:	Date	Description:	Approved
----	--/--/----	-----	-----
----	--/--/----	-----	-----
----	--/--/----	-----	-----
----	--/--/----	-----	-----

Program



Enhancing Community
Resilience and Local
Governance Project
Phase II (ECRP II)

Client:

GOVERNMENT OF SOUTH SUDAN

Implemented By:




Project:

PROPOSED HAFFIR DAM
GONGBAR
Drawing Title


SECTION

Designed By: H.A	Drawn by: H.A
Checked: F.E & G.O	Approved: ----
Sheet #: 2/3	Scale: 1:160
Date: 8 January 2024	Rev: 0

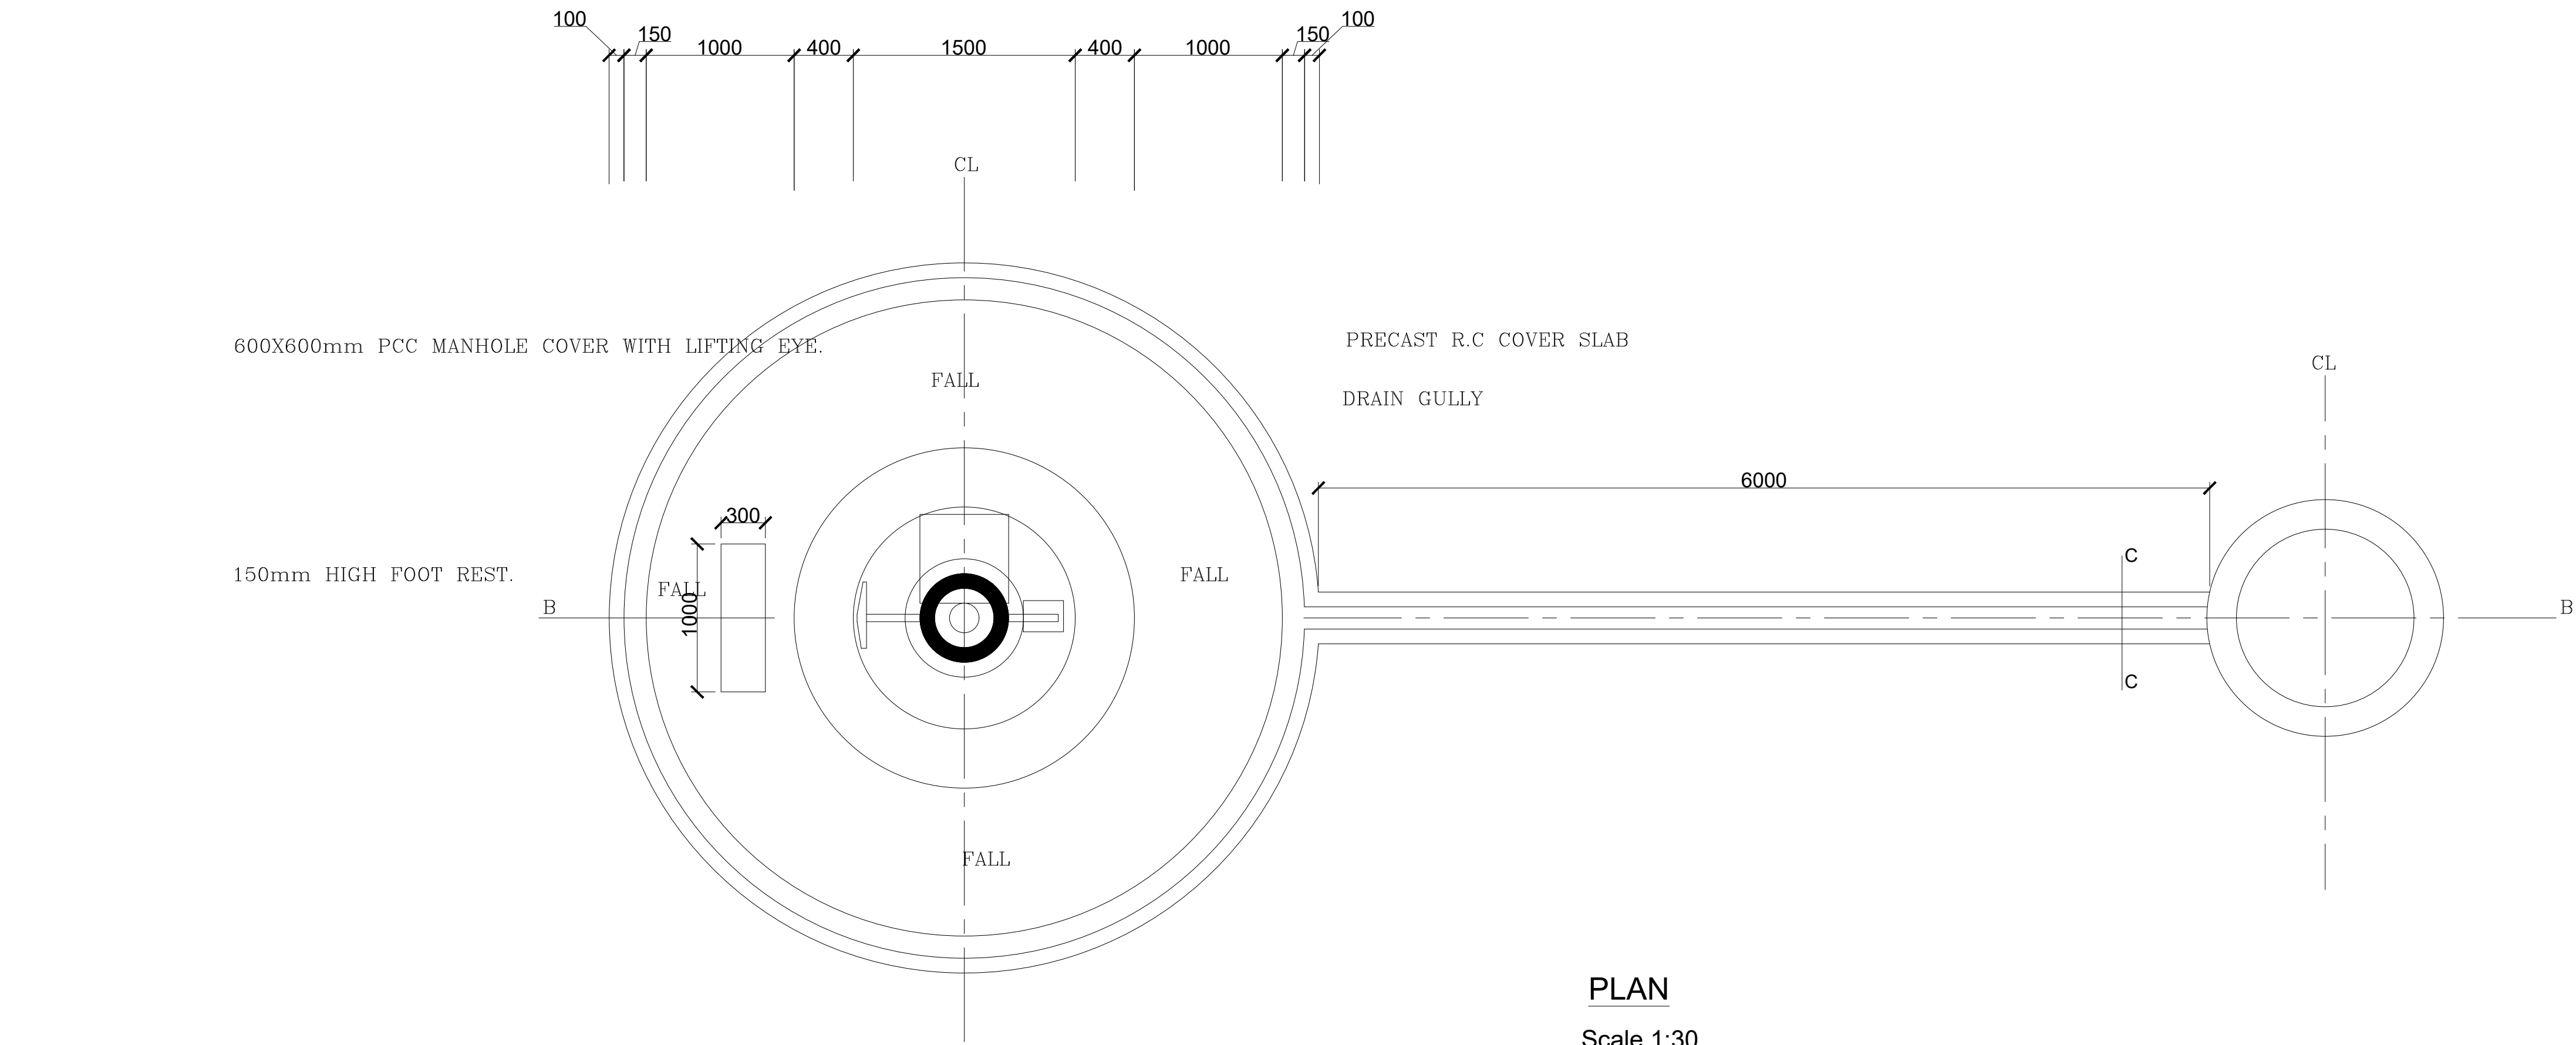

PLAN

Scale 1:30

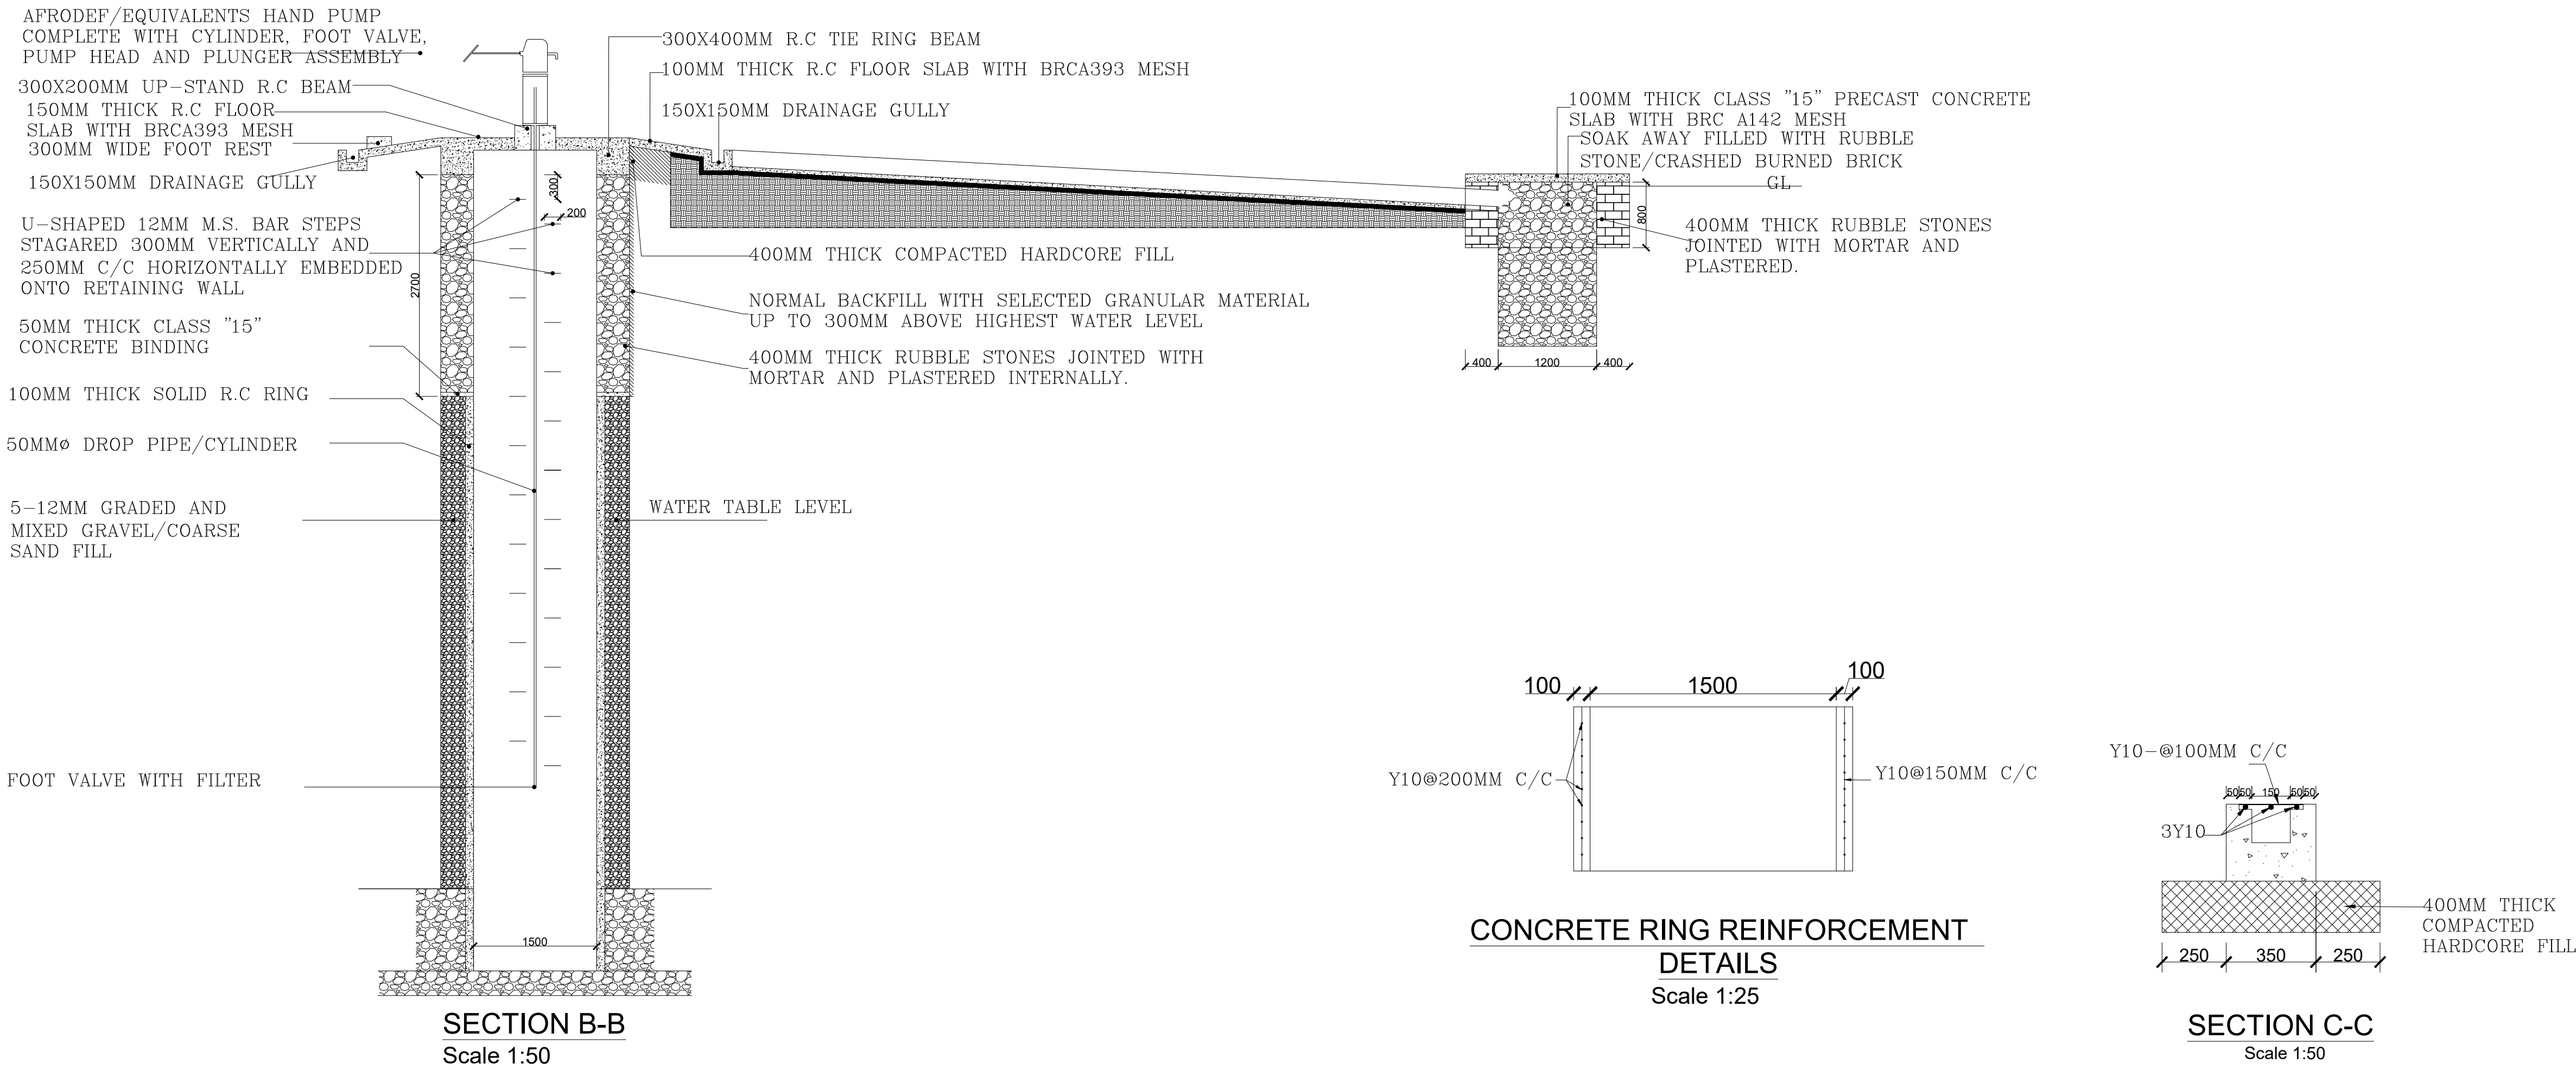

CONCRETE RING REINFORCEMENT
DETAILS

Scale 1:25

SECTION C-C



Scale 1:50

GENERAL NOTES:



1. All dimensions are in millimeters unless otherwise stated.
2. All dimensions are to be checked and confirmed on site before commencement of any work.
3. Written dimensions overrides scaled dimensions.
4. Any discrepancy is to be reported to IOM site Engineer/Project manager before proceeding

Rev:	Date	Description:	Approved
----	--/--/----	-----	-----
----	--/--/----	-----	-----
----	--/--/----	-----	-----
----	--/--/----	-----	-----

Program	
 Enhancing Community Resilience and Local Governance Project Phase II (ECRP II)	
Client:	
GOVERNMENT OF SOUTH SUDAN	
Implemented By:	
	
Project:	
PROPOSED HAFFIR DAM	
GONGBAR	
Drawing Title	
SECTION	
Designed By: H.A	Drawn by: H.A
Checked: F.E & G.O	Approved: -----
Sheet #: 3/3	Scale: As Specified
Date: 8 January 2024	Rev: 0