


Facade 1 - 16

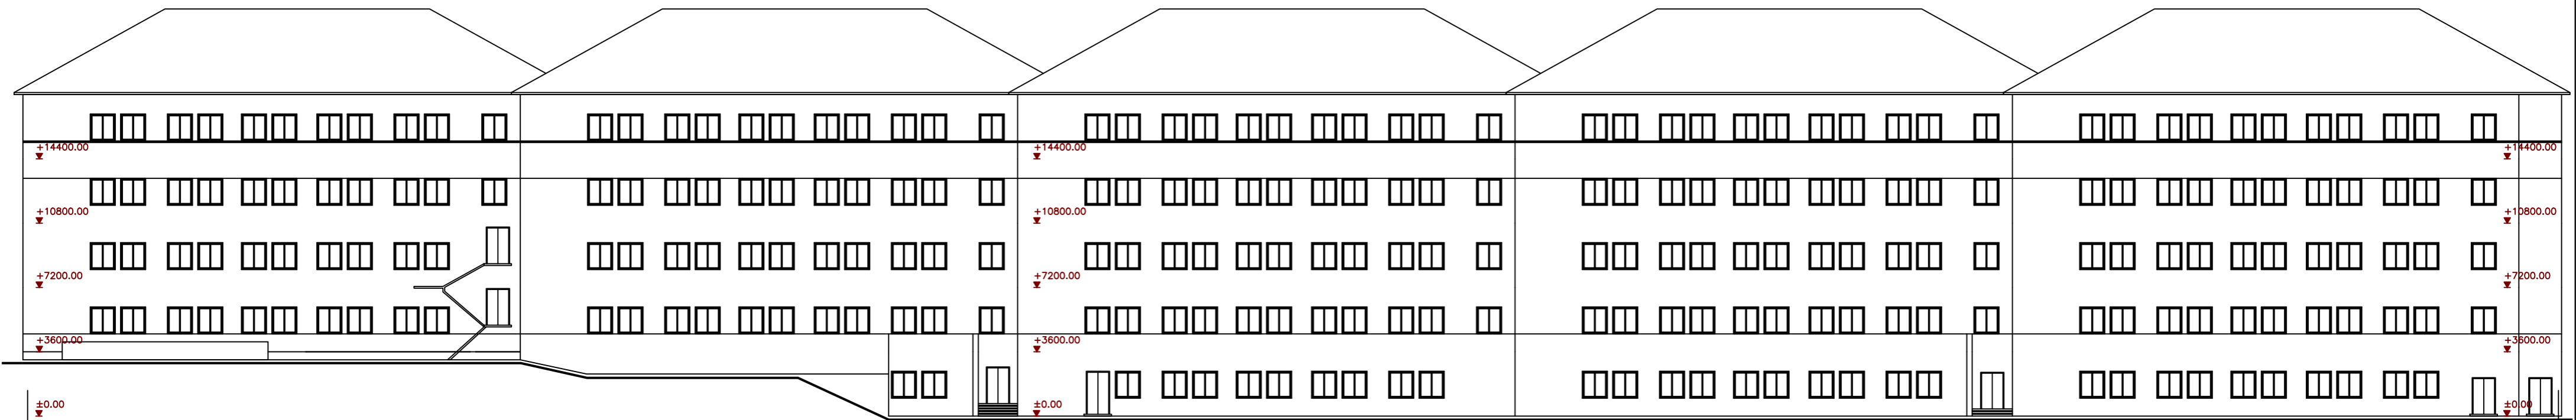

Facade 16 - 1



Facade 1 - 16

Facade 16 - 1

Ukrainian State University of  
Science and Technologies,  
Dnipro, Lazaryana str., 2,  
Dormitory #2

